
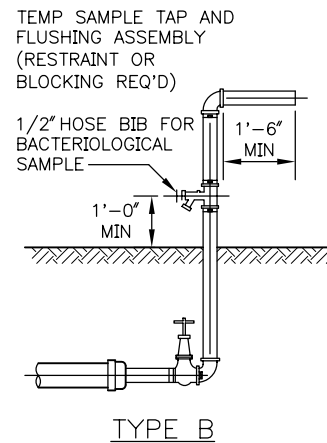
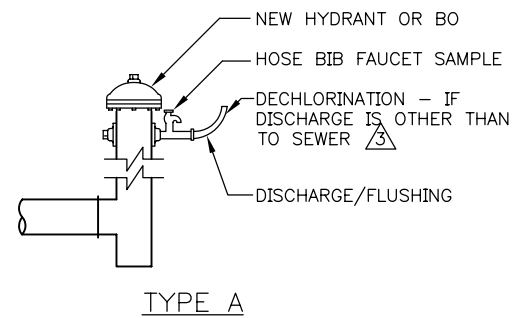


STANDARD PLAN NO 300a

REV DATE: 2003

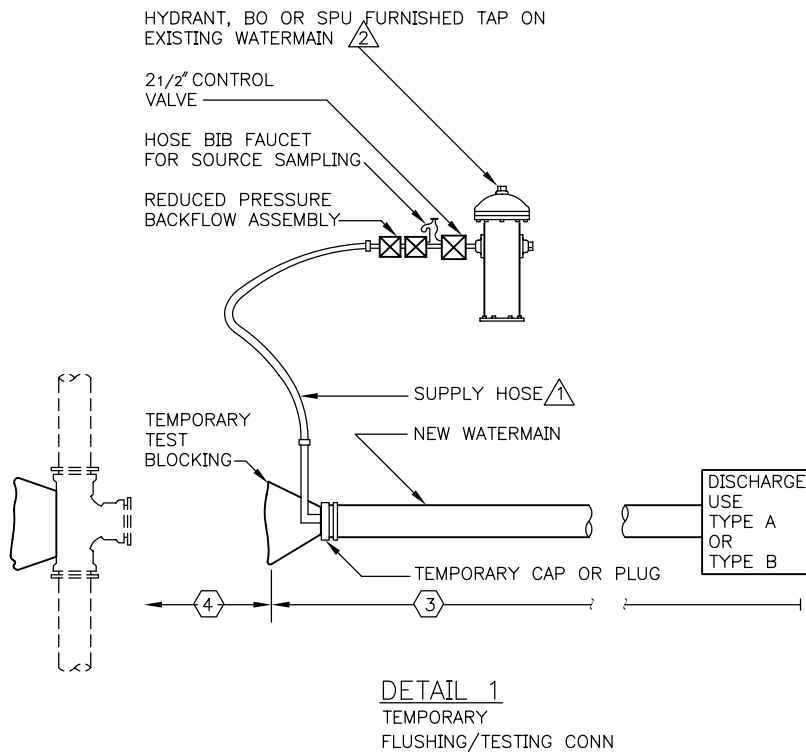

NOTES

1. ALL FITTINGS SHALL BE DUCTILE IRON
2. ALL EXCAVATION SHALL PROVIDE A MINIMUM OF 1'-0" CLEAR AROUND PIPE AND FITTINGS.
3. THESE PLANS ARE FOR DIP AND CIP WATERMAINS 12" OR SMALLER DIA OTHER SIZES AND TYPES SEE PROJECT DRAWINGS
4. REDUCED PRESSURE BACKFLOW ASSEMBLY (RPBA) SHALL BE INSTALLED AS A UNIT (TWO SHUT-OFF VALVES, RELIEF PORT, TWO CHECK VALVES AND FOUR TEST COCKS). WHEN RPBA IS CONNECTED TO HYDRANT AND THE HOSE BIB FAUCET SAMPLE THEY SHALL BE CAPPED WHEN NOT IN USE. ASSEMBLY SHALL BE TESTED WHEN INSTALLED BY A WASHINGTON STATE CERTIFIED BACKFLOW ASSEMBLY TESTER (BAT) AND A CURRENT TEST REPORT SHALL BE ON SITE. FOR INSTALLATION PROCEDURES CALL 684-3536.

LEGEND

1. CLEAN & DISINFECTED POTABLE WATER HOSE ONLY. SIZE FLUSHING RISER PER TABLE IN STD SPEC SEC 7-11.3(12)
2. HYDRANT PERMIT REQUIRED
3. CHECK WITH SEWER UTILITY BEFORE DISCHARGE TO SEWERS
1. CONTRACTOR TO DETERMINE ALIGNMENT & GRADE OF EXISTING PIPE PRIOR TO INSTALLING NEW WATERMAIN. ENGINEER TO DETERMINE OUTSIDE DIAMETER OF EXISTING PIPE WHEN CONTRACTOR EXCAVATES TO DETERMINE ALIGNMENT & GRADE.
2. ALL EXCAVATION, PIPE, FITTINGS (EXCEPT AS NOTED BELOW), OTHER MATERIAL, BEDDING, BACKFILL, COMPACTION & STREET RESTORATION BY CONTRACTOR. ALL MATERIALS SHALL BE ON JOB SITE PRIOR TO SHUTDOWN OF EXISTING MAIN.
3. INSTALLED BY CONTRACTOR
4. CONNECTION PIPE: CONTRACTOR FURNISHED, INSTALLED BY SPU
5. WATERMAIN WITH PLAIN ENDS
6. MECHANICAL JOINT SLEEVE WITH SPACER CUT TO FIT GAP, FURNISHED AND INSERTED AT TIME OF CONNECTION BY SPU
7. TAPPING SLEEVE & TAPPING VALVE FURNISHED AND INSTALLED BY SPU
8. APPLIES TO PIPES 4" THROUGH 12". ALL LARGER SIZES TO BE ADDRESSED ON DRAWINGS
9. MECHANICAL JOINT SLEEVE, FURNISHED BY CONTRACTOR AND INSTALLED BY SPU, SPACERS BY SPU WHERE REQUIRED

REF STD SPEC SEC 7-11




City of Seattle

NOT TO SCALE

CONNECTIONS TO
EXISTING WATERMAINS

ELEVATION

PLAN

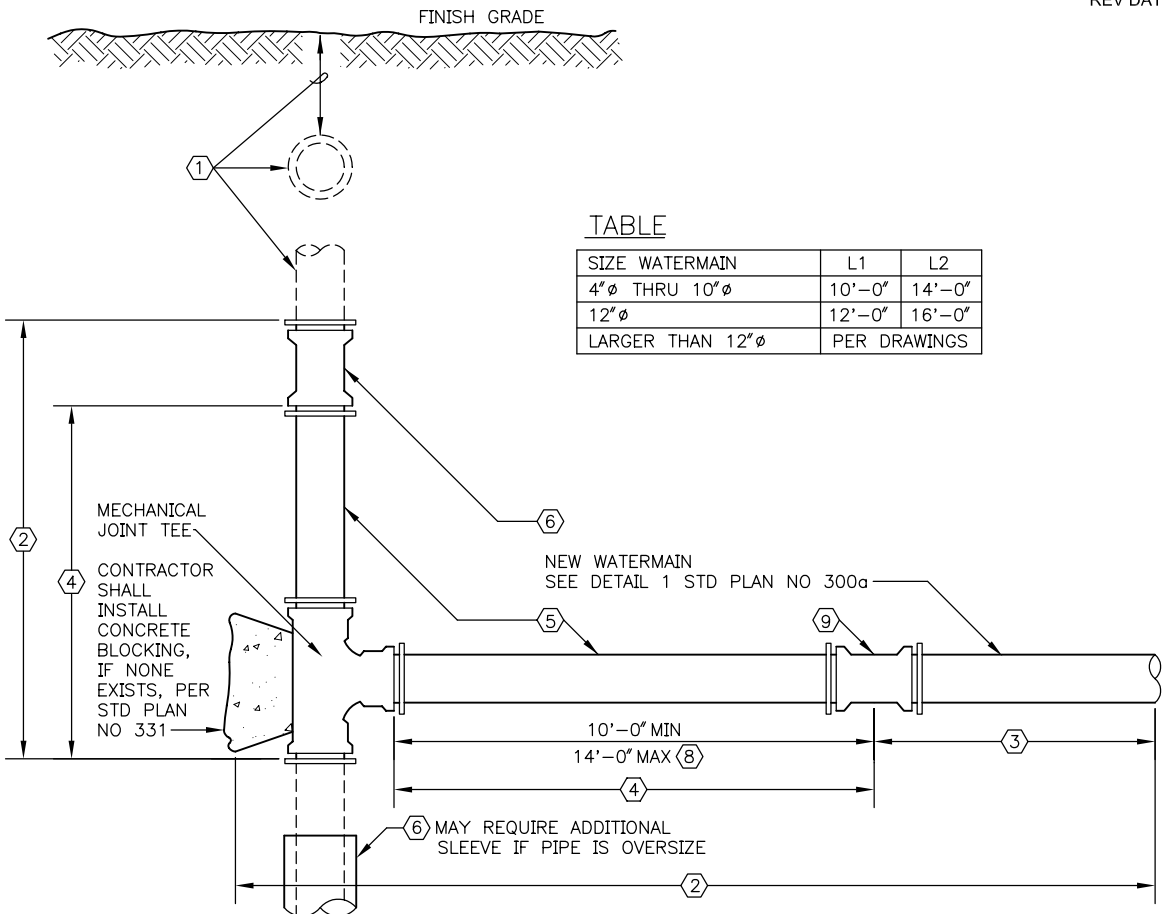


TABLE

SIZE WATERMAIN	L1	L2
4" ϕ THRU 10" ϕ	10'-0"	14'-0"
12" ϕ	12'-0"	16'-0"
LARGER THAN 12" ϕ	PER DRAWINGS	

CONNECTIONS TO EXISTING MAIN, WITH A NEW TEE OR CROSS
(CUT IN NEW TEE)

ELEVATION

PLAN

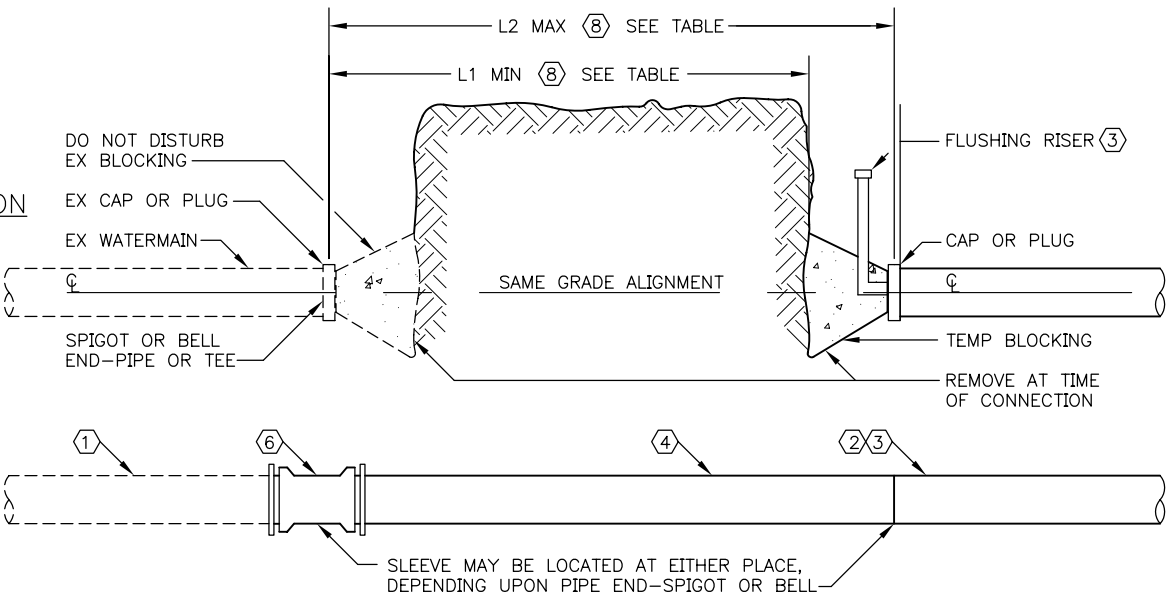

CONNECTIONS TO EXISTING MAIN, STUB
OR END OUTLET OF TEE OR CROSS

REF STD SPEC SEC 7-11



FOR LEGEND AND NOTES SEE STD PLAN NO 300a



City of Seattle

NOT TO SCALE


CONNECTIONS TO
EXISTING WATERMAINS

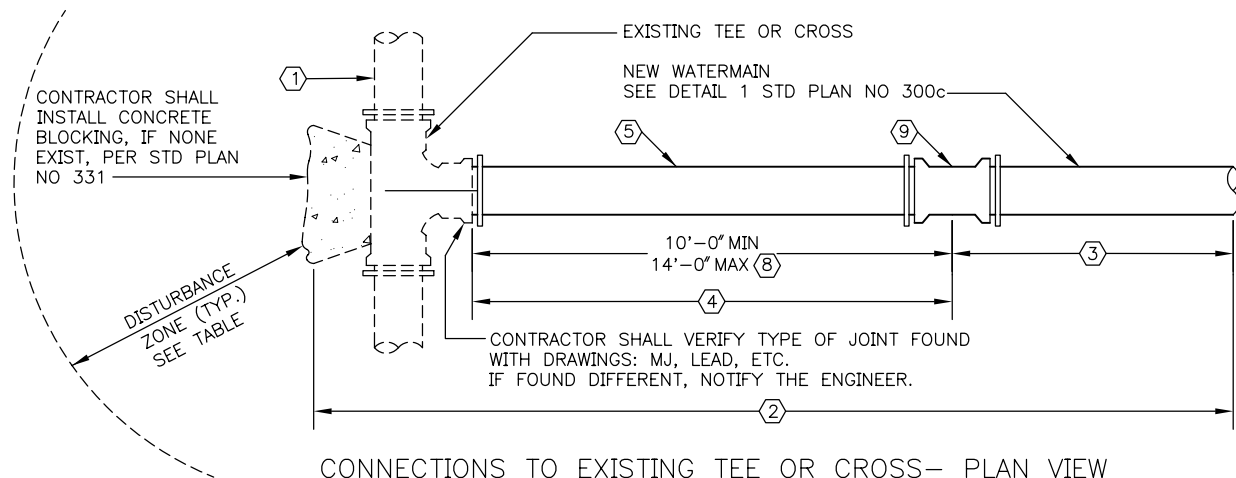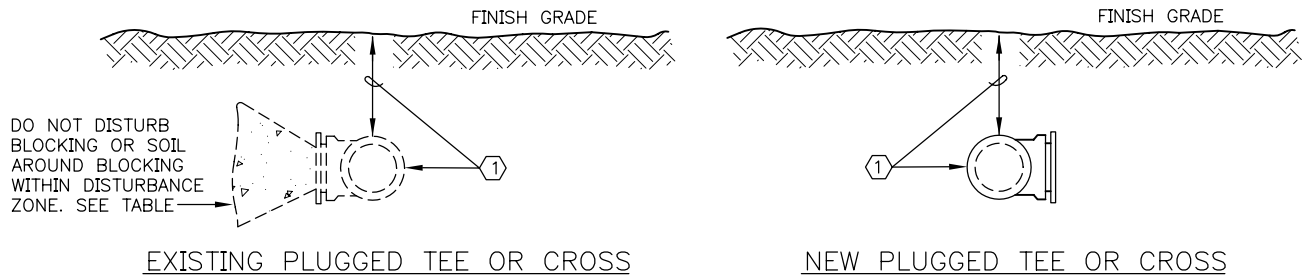

TABLE

SIZE WATERMAIN	DISTURBANCE ZONE
UP TO & INCLUDING 10" ϕ	10'-0"
OVER 10" ϕ	12'-0"

* SPU MAY INCREASE DISTURBANCE ZONE.
SEE CONTRACT DOCUMENTS

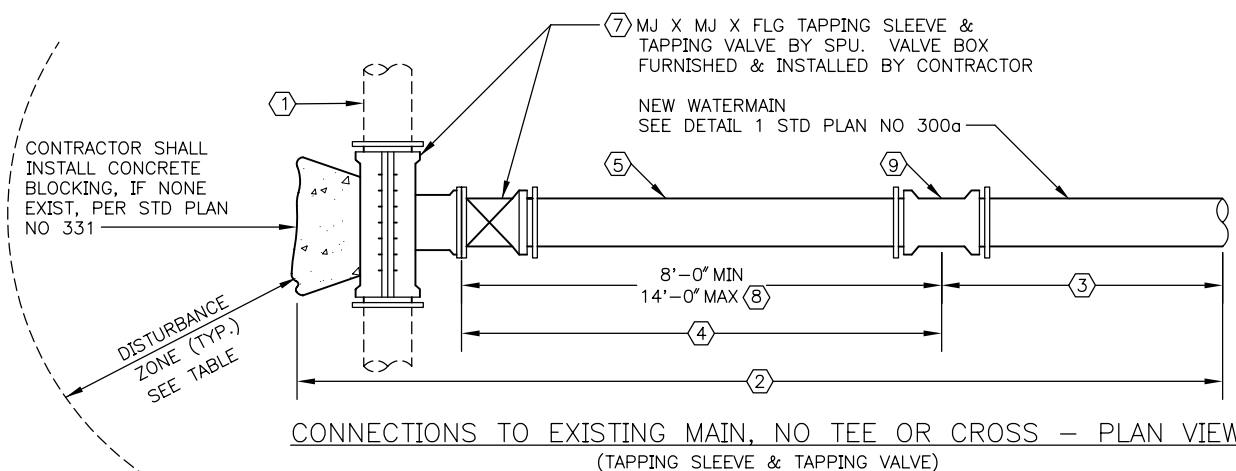

REF STD SPEC SEC 7-11

FOR LEGEND AND NOTES SEE STD PLAN NO 300a




City of Seattle

NOT TO SCALE

CONNECTIONS TO
EXISTING WATERMAINS

STANDARD PLAN NO 310a

REV DATE: 2008

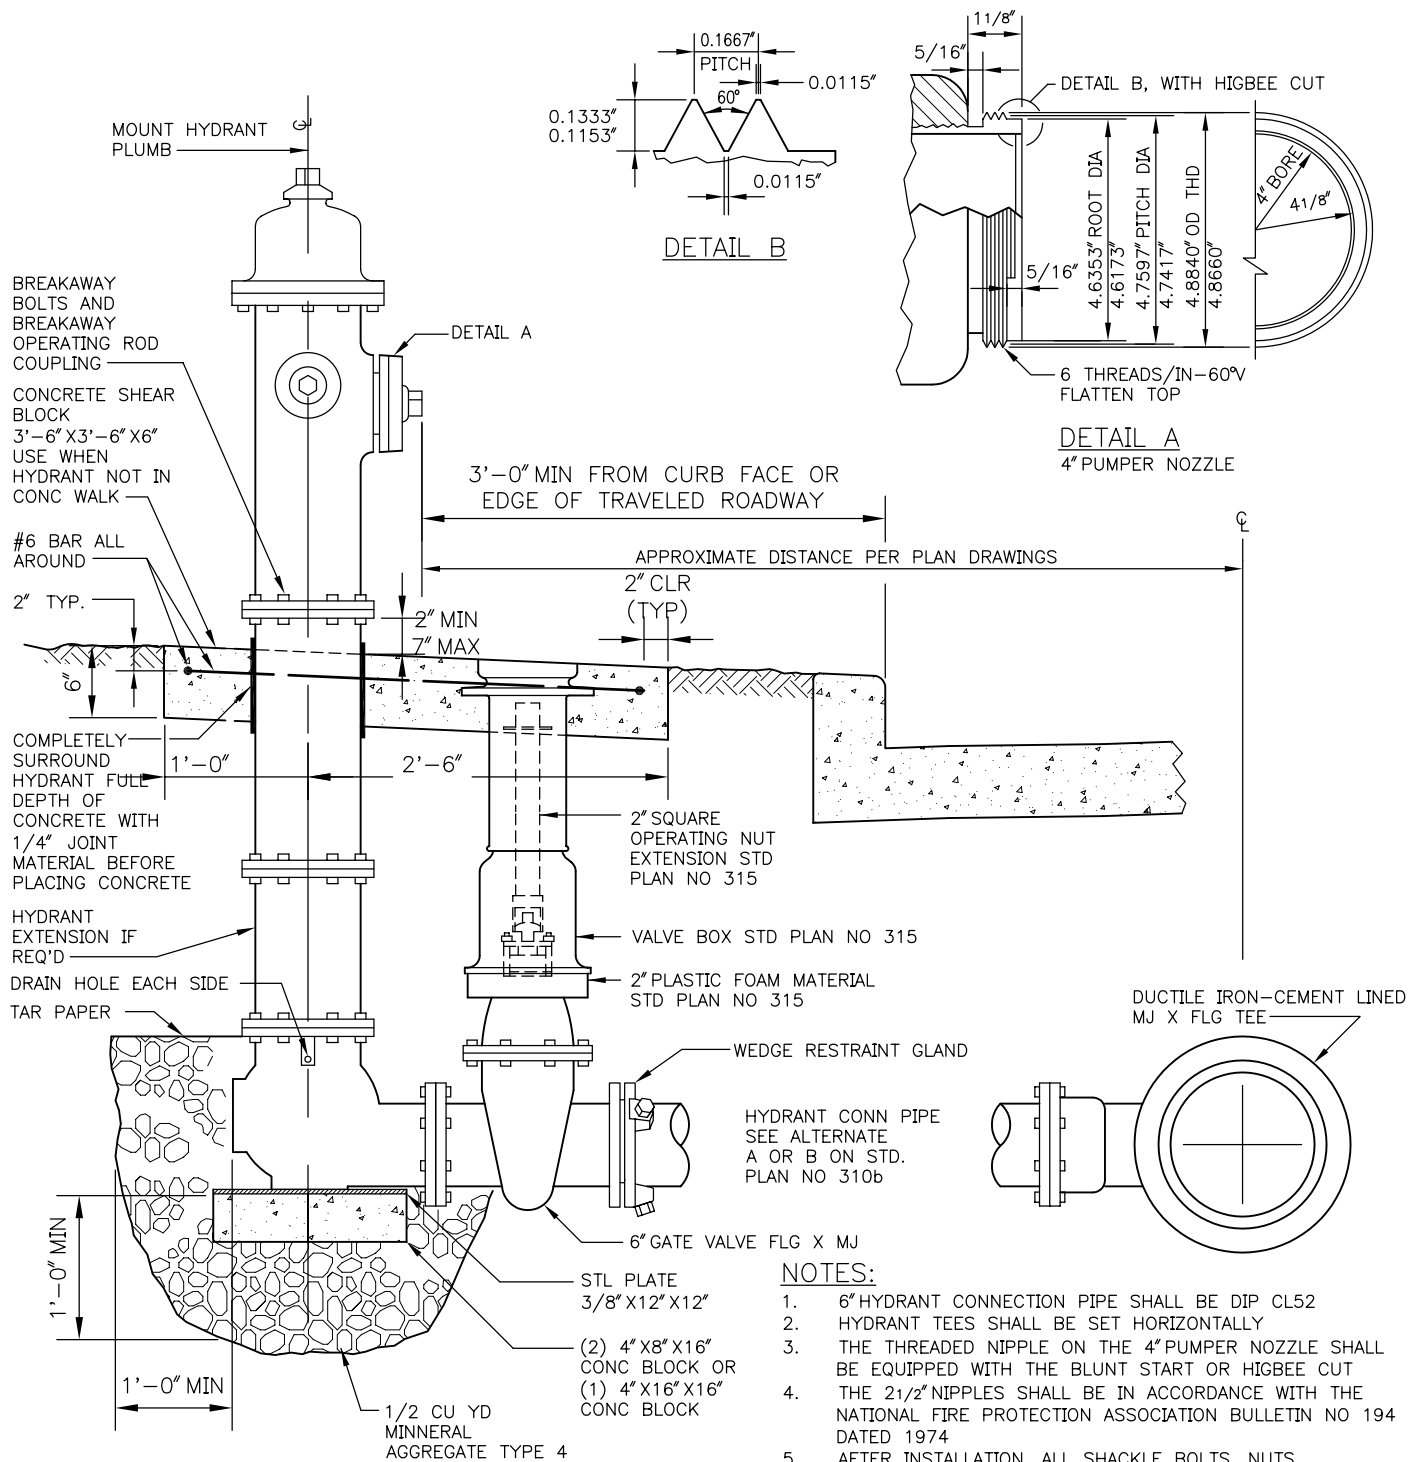

HYDRANT DETAIL

NOTES:

1. 6" HYDRANT CONNECTION PIPE SHALL BE DIP CL52
2. HYDRANT TEES SHALL BE SET HORIZONTALLY
3. THE THREADED NIPPLE ON THE 4" PUMPER NOZZLE SHALL BE EQUIPPED WITH THE BLUNT START OR HIGBEE CUT
4. THE 2 1/2" NIPPLES SHALL BE IN ACCORDANCE WITH THE NATIONAL FIRE PROTECTION ASSOCIATION BULLETIN NO 194 DATED 1974
5. AFTER INSTALLATION, ALL SHACKLE BOLTS, NUTS, MECHANICAL JOINT GLANDS AND SHACKLE RODS SHALL BE CLEANED AND COATED WITH TWO COATS OF ROYSTON R28 MASTIC.
6. AFTER BACKFILLING, THE OUTSIDE OF THE HYDRANT (ABOVE THE GROUND LINE) SHALL BE THOROUGHLY CLEANED AND PAINTED WITH TWO COATS OF KELLY-MOORE LUXLITE 43-616 CAT YELLOW
7. PUMPER PORT TO FACE CURB
8. RESTRAINT SHALL BE BY WEDGE RESTRAINT SYSTEM SUCH AS MEGALUG OR UNIFLANGE. SEE STD SPEC 9-30.5(5)



REF STD SPEC SEC 7-14



City of Seattle

NOT TO SCALE

TYPE 310 HYDRANT SETTING DETAIL

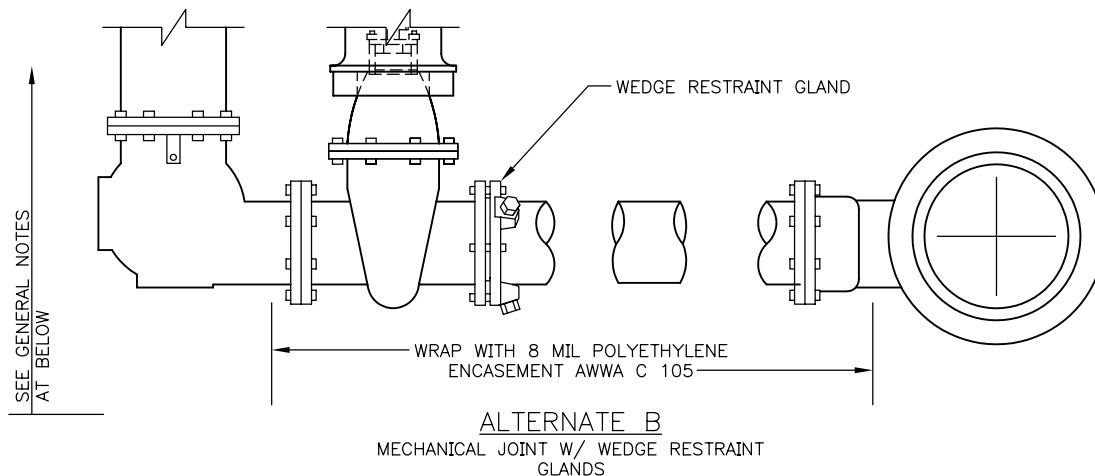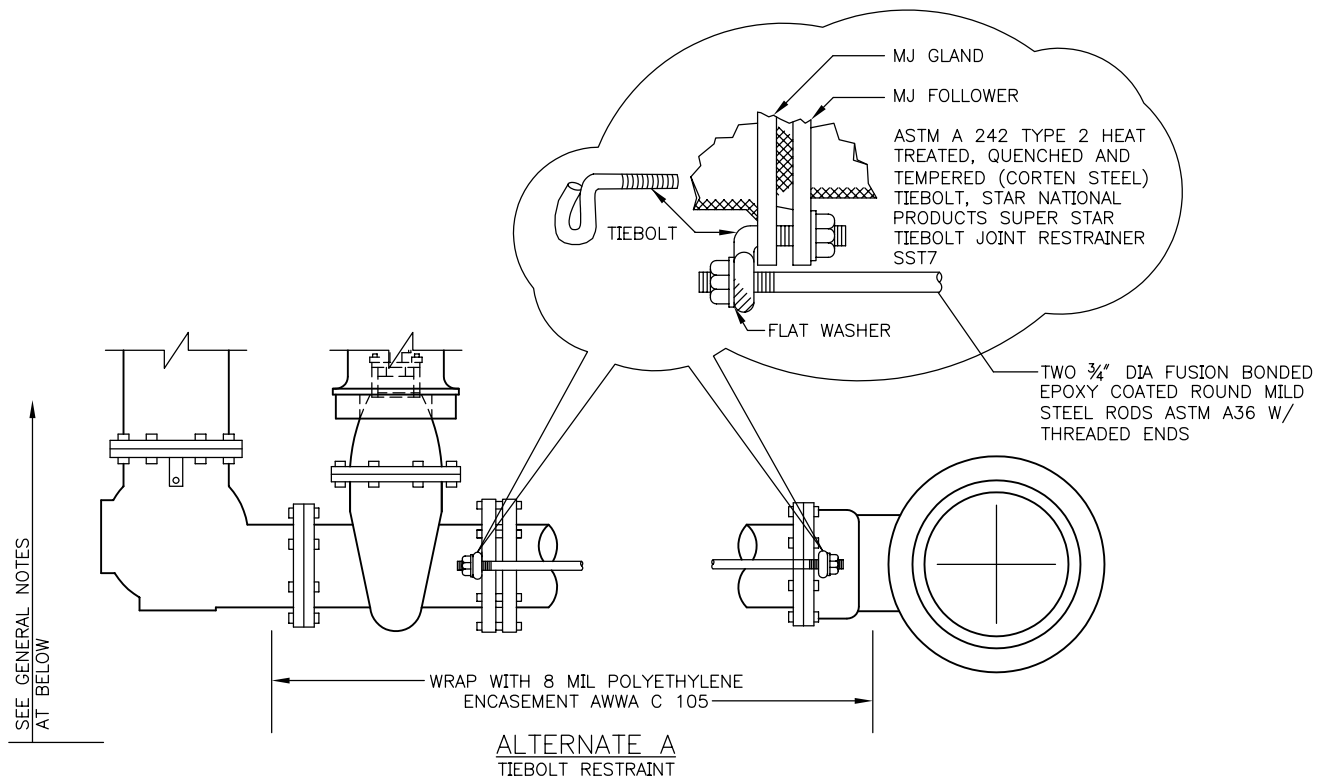GENERAL NOTES:

1. WHERE WATERMAINS ARE INSTALLED WITH POLYETHYLENE ENCASEMENT OR TAPE COATINGS, THE HYDRANT BARREL AND VALVE SHALL BE SIMILARLY ENCASED, COATED AND/OR JOINTS BONDED. WHERE WATERMAIN IS THERMOPLASTIC COATED, THE HYDRANT BARREL SHALL BE TAPE COATED
2. WHERE 6" GATE VALVE IS TO BE LOCATED WITHIN A PARKING-PERMITTED AREA, A SECOND 6" GATE VALVE SHALL BE INSTALLED AT THE HYDRANT ASSEMBLY PER STD PLAN NO 310a


REF STD SPEC SEC 7-14



City of Seattle

NOT TO SCALE

TYPE 310 HYDRANT SETTING DETAIL

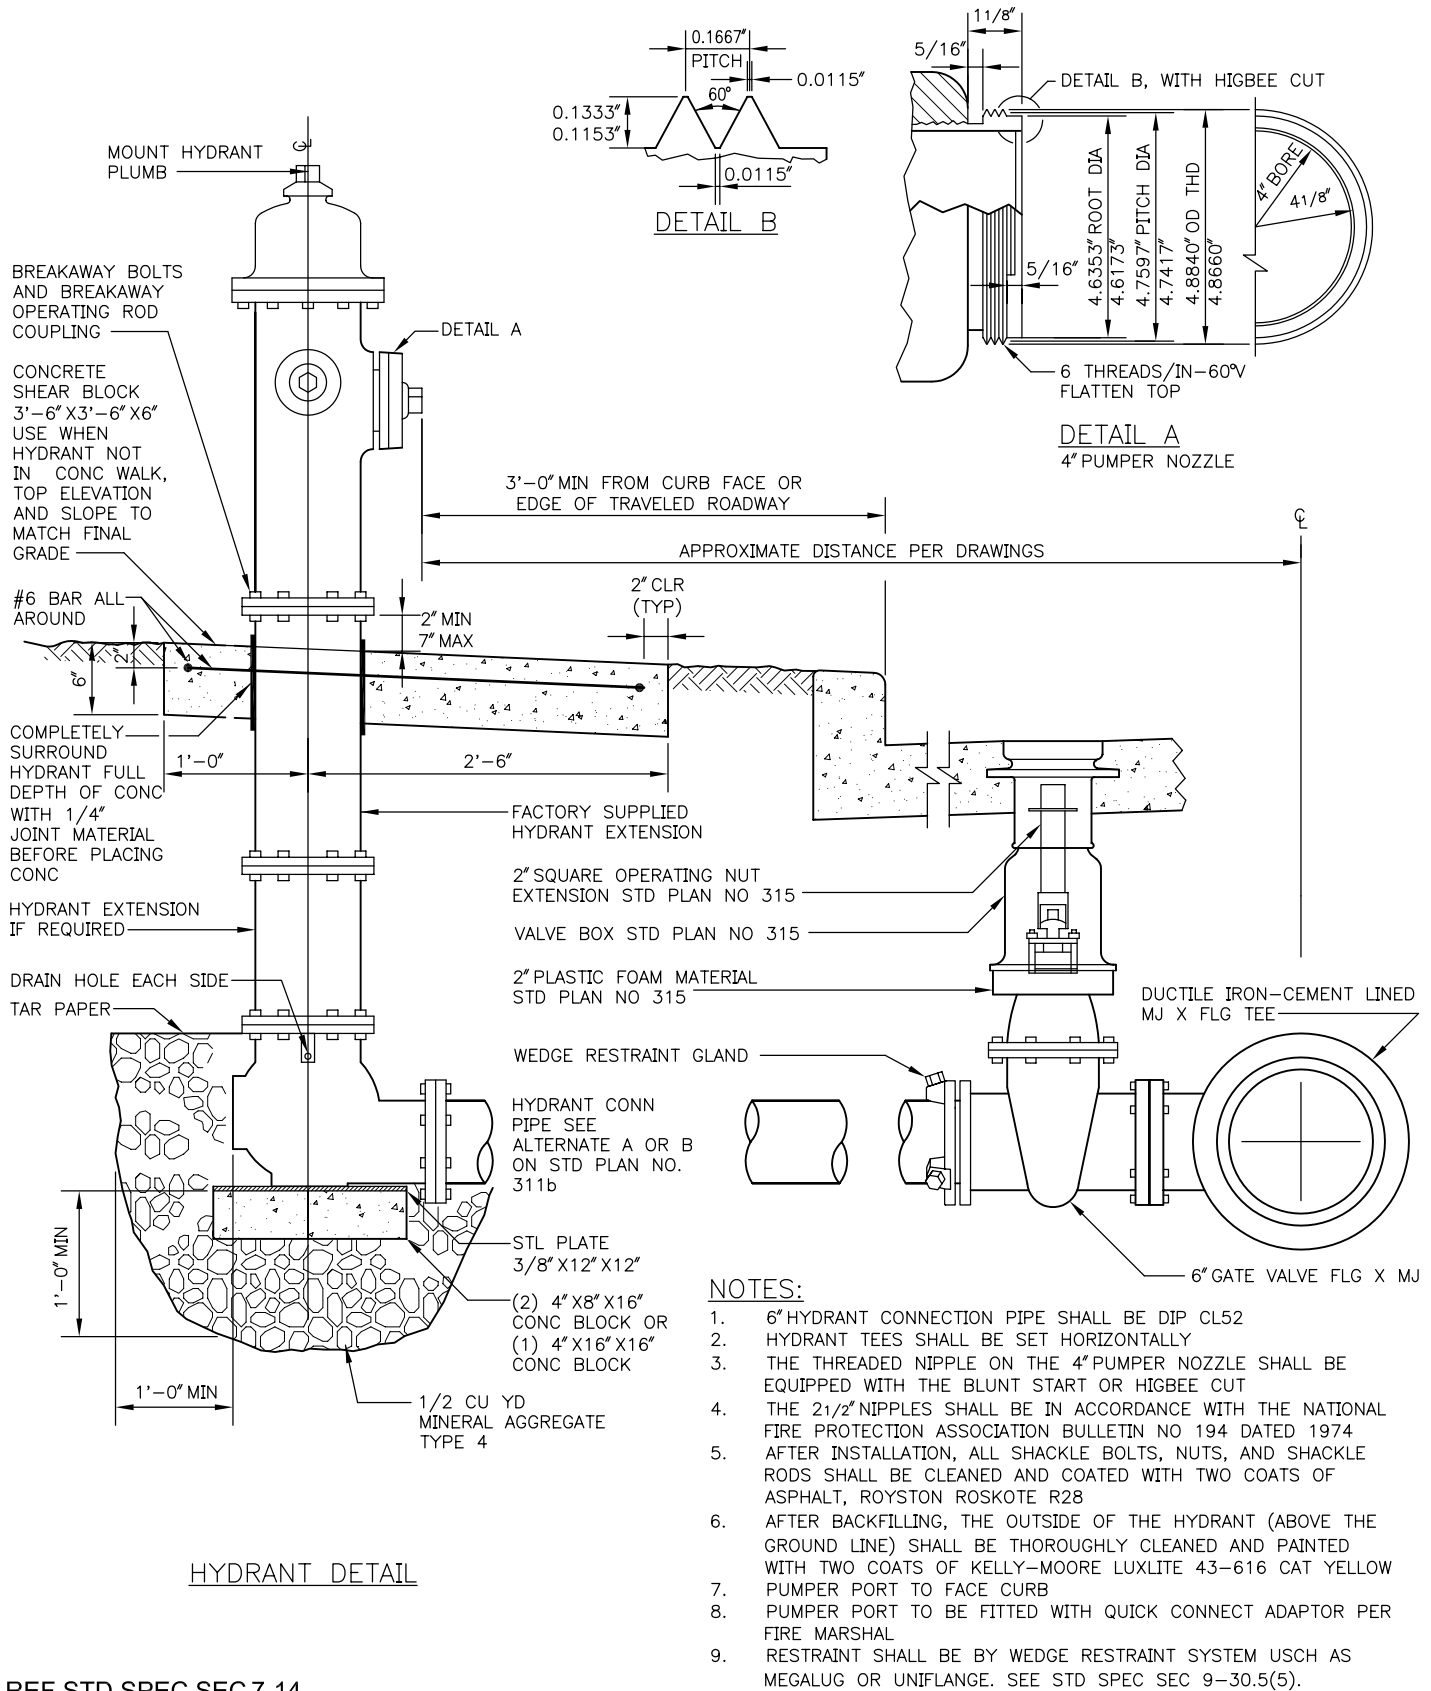



REF STD SPEC SEC 7-14



City of Seattle

NOT TO SCALE

TYPE 311 HYDRANT SETTING DETAIL

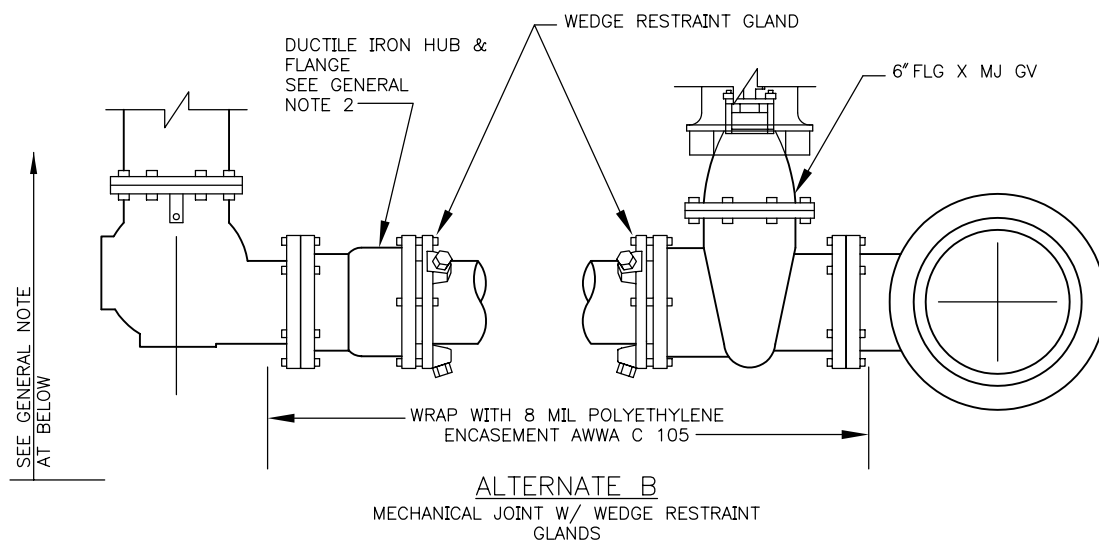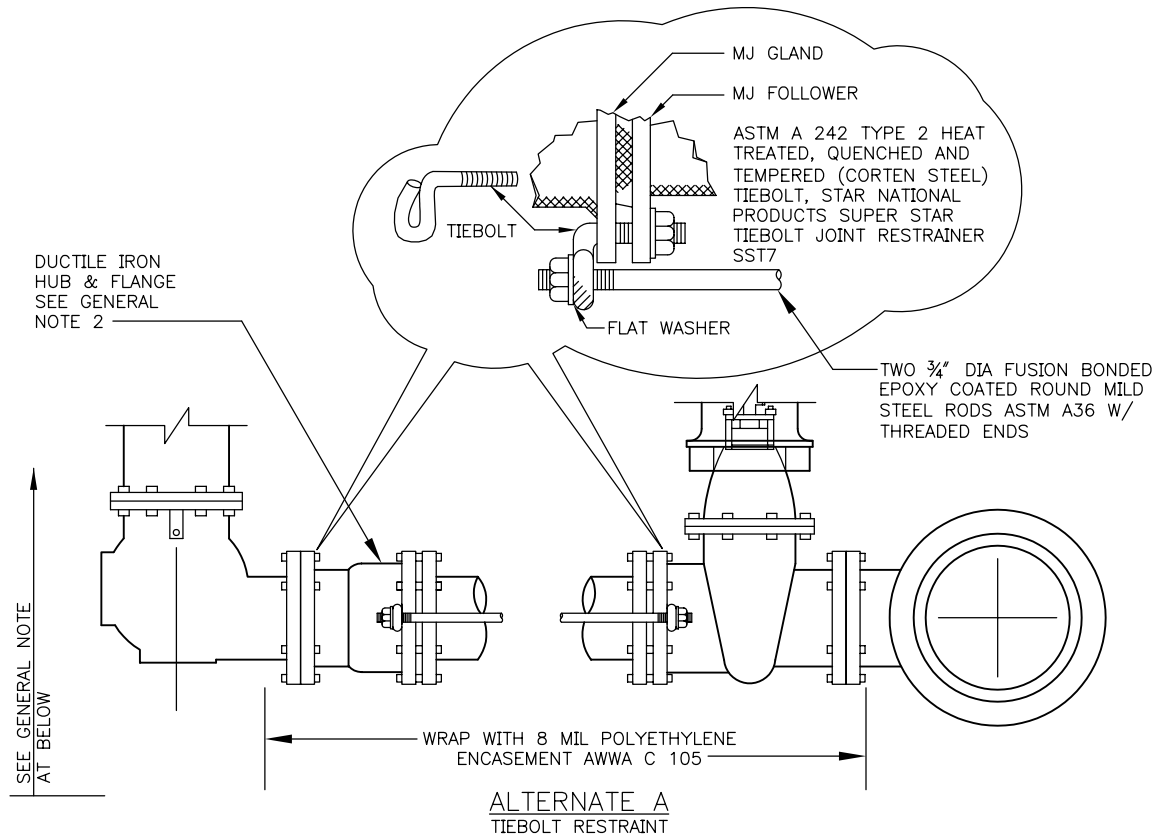GENERAL NOTES:

- WHERE WATERMAINS ARE INSTALLED WITH POLYETHYLENE ENCASEMENT OR TAPE COATINGS, THE HYDRANT BARREL AND VALVE SHALL BE SIMILARLY ENCASED, COATED AND/OR JOINTS BONDED. WHERE WATERMAIN IS THERMOPLASTIC COATED, THE HYDRANT BARREL SHALL BE TAPE COATED
- WHERE 6" GATE VALVE IS TO BE LOCATED WITHIN A PARKING-PERMITTED AREA, A SECOND 6" GATE VALVE SHALL BE INSTALLED AT THE HYDRANT ASSEMBLY PER STD PLAN NO 310a

REF STD SPEC SEC 7-14



City of Seattle



NOT TO SCALE

TYPE 311 HYDRANT SETTING DETAIL



STANDARD PLAN NO 313

REV DATE: 2003

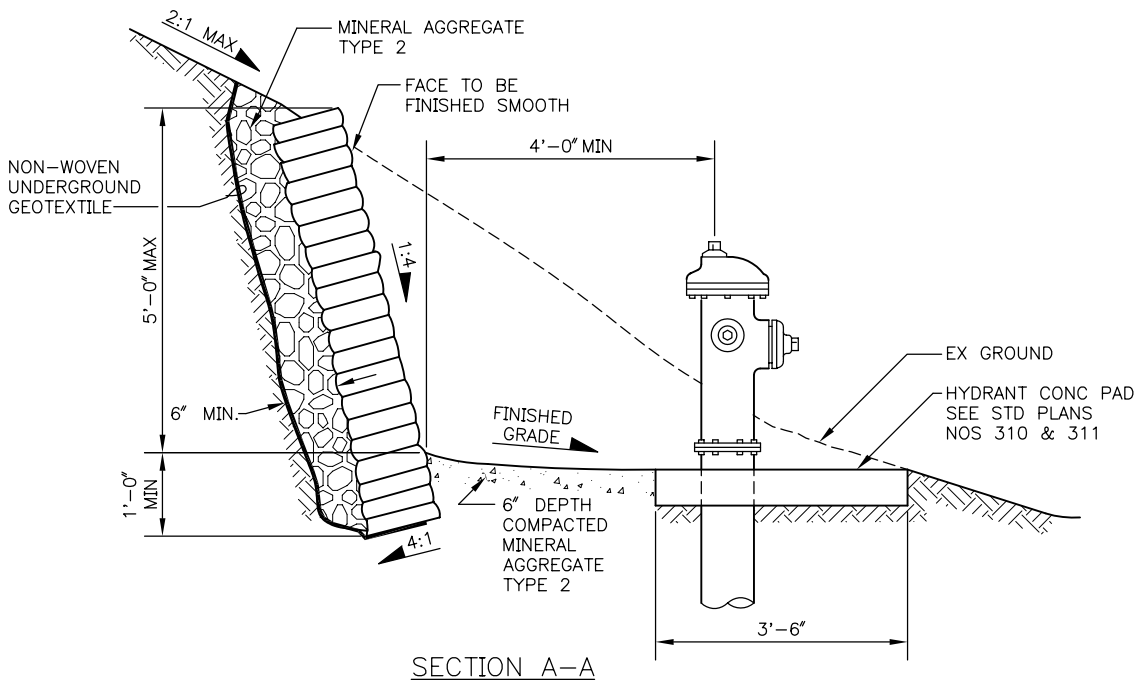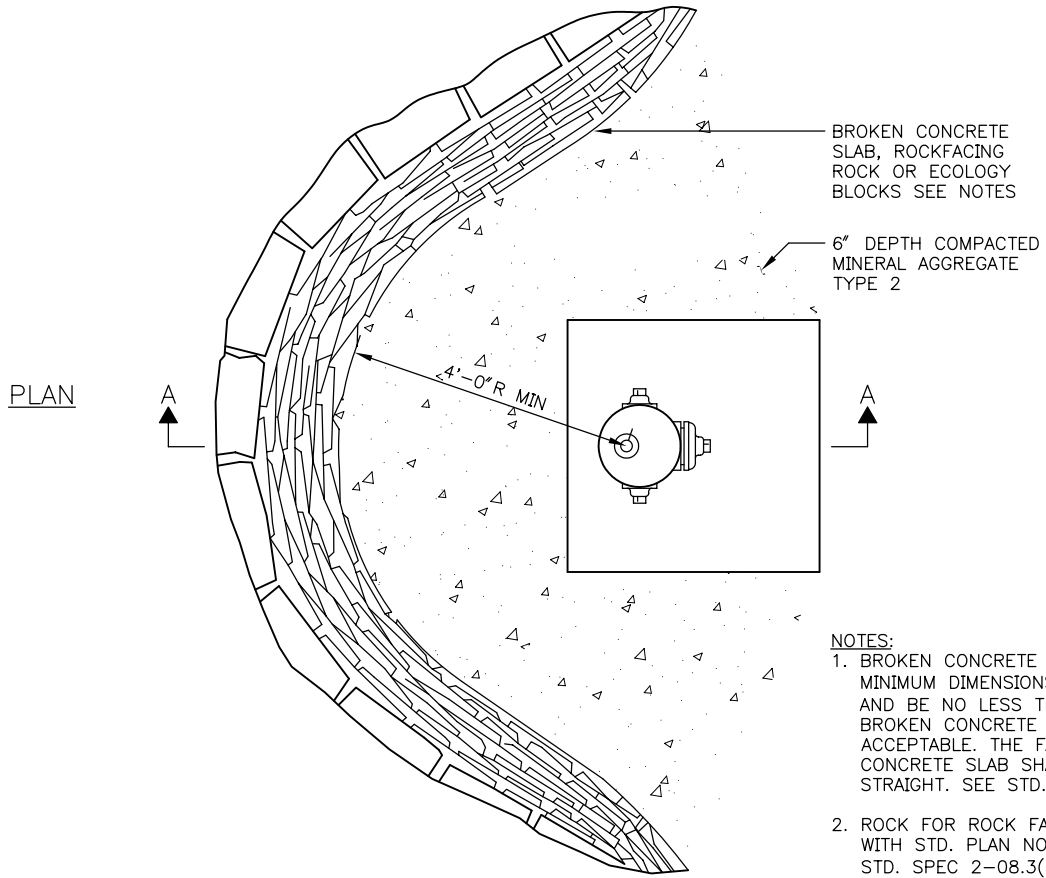

REF STD SPEC SEC 2-08, 7-14 & 8-15



City of Seattle

NOT TO SCALE

WALL REQUIREMENTS
FOR HYDRANTS

STANDARD PLAN NO 314

REV DATE: 2003

3'-0" MIN, 15'-0" MAX ON CORNERS
7'-0" MAX MIDBLOCK

CURB OR EDGE OF
TRAVELED PORTION
OF ROADWAY

CORNER

R/W MARGIN

5'-0" STD
5'-0" MIN

DRIVEWAY

NOTES:

1. NO PARKING ZONE
WITHIN 15'-0"
RADIUS OF
FIRE HYDRANT
2. MIN DISTANCE
FROM BACK FACE OF
HYDRANT TO FRONT
EDGE OF CONCRETE
WALK SHALL BE 2'-0"

R/W MARGIN

TREE

5'-0" MIN

LOT LINE

3'-0" MIN
(TYP)
OTHERWISE
EASEMENT IS
REQUIRED

10'-0" MIN
SIDE SEWER

10'-0" STD
N OR E

Q STREET

UTILITY POLE, GUARD
POST, BUILDING WALL
OR ANY OTHER FIXED
STRUCTURE

3'-0" CLR
MIN


5'-0" STD

R/W MARGIN

SEE DETAIL A

MID-BLOCK

CORNER

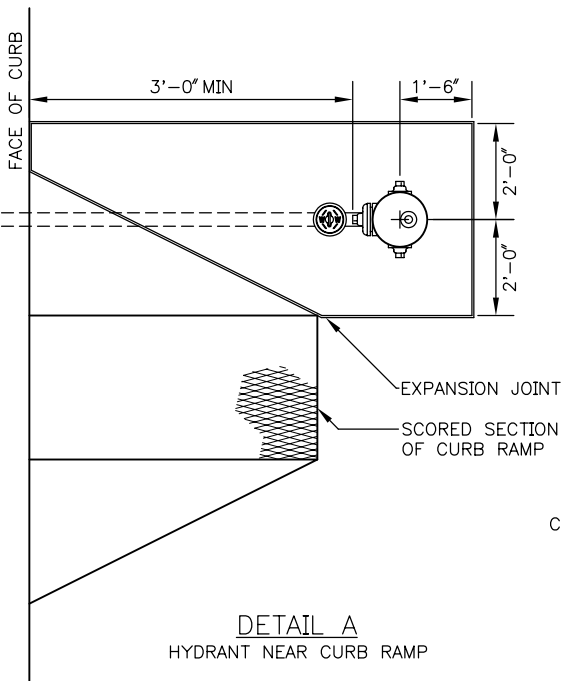



REF STD SPEC SEC 7-14




City of Seattle

NOT TO SCALE

FIRE HYDRANT
LOCATIONS & CLEARANCES

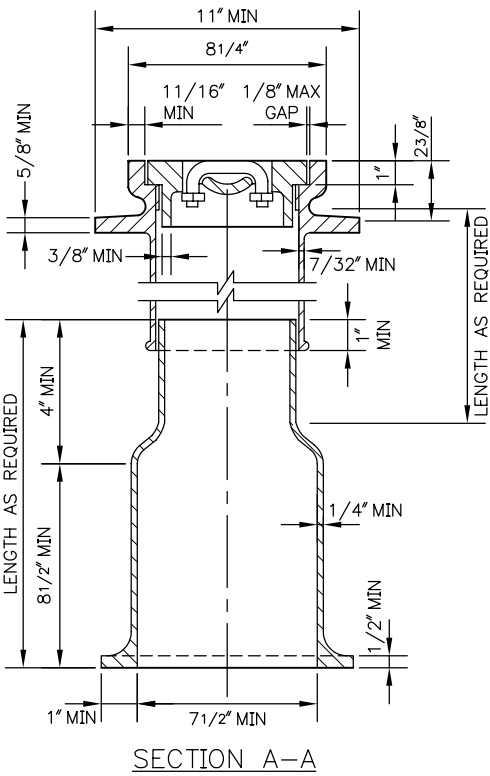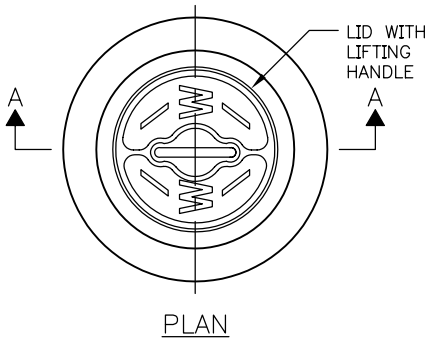

NOTE:
VALVE BOX FOR USE ON 12" OR
SMALLER VALVE INSTALLATIONS

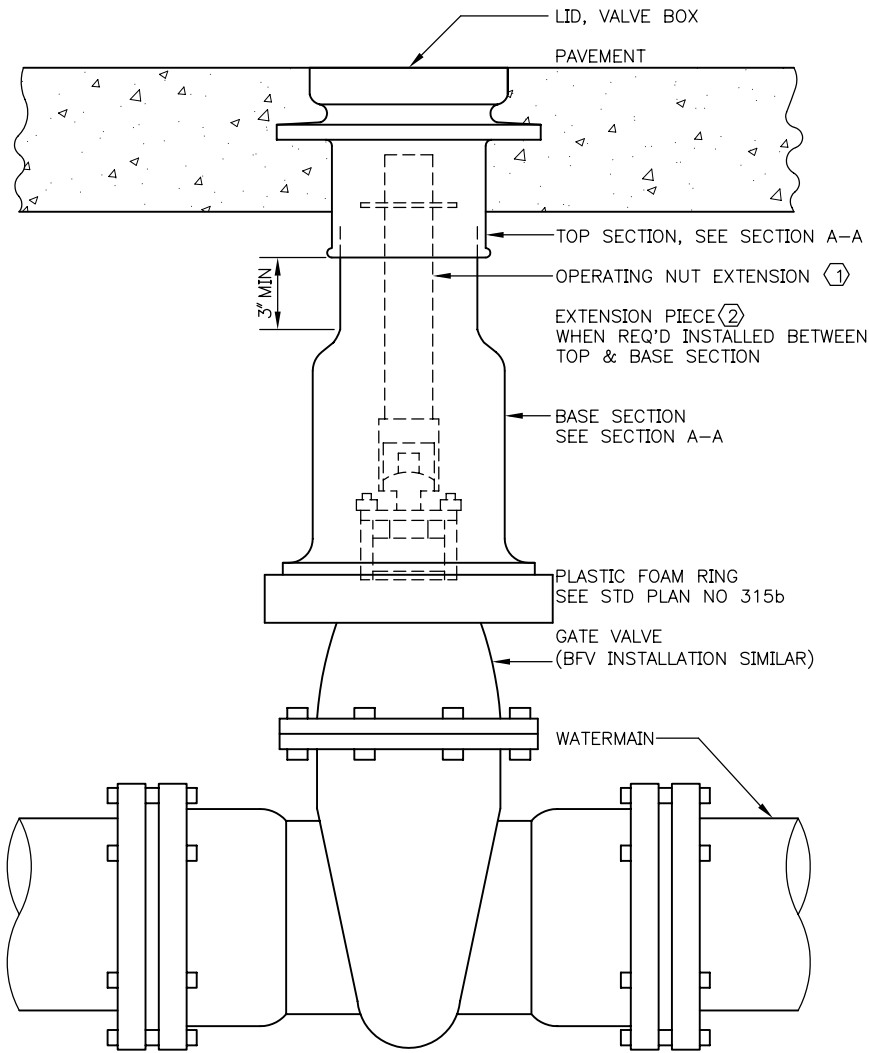

REF STD SPEC SEC 7-12


FOR LEGEND AND NOTES SEE STD PLAN NO 315b




City of Seattle

NOT TO SCALE



CAST IRON VALVE BOX &
OPERATING NUT EXTENSION

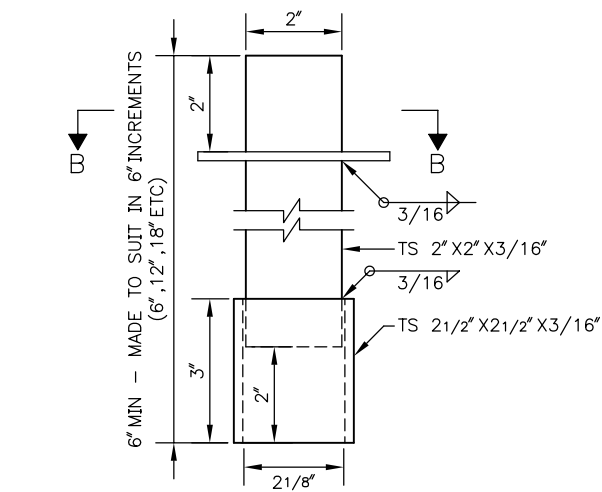

OPERATING NUT EXTENSION DETAIL 1

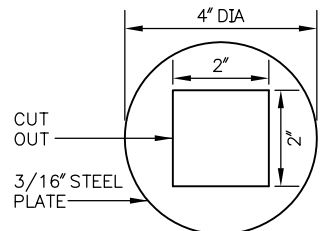


SECTION B-B

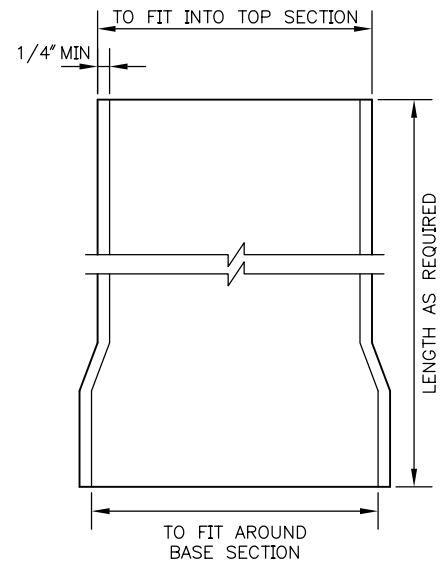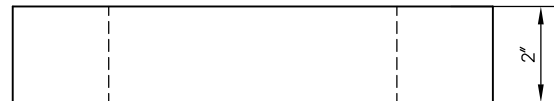EXTENSION PIECE 2
WHEN REQUIRED**NOTES:**

1. FRAME AND COVER SHALL BE TESTED FOR ACCURACY OF FIT AND SHALL BE MARKED IN SETS FOR DELIVERY
2. CASTINGS AND EXTENSIONS SHALL BE HOT-DIPPED IN ASPHALTIC VARNISH ROYSTON ROSKOTE #612XM OR 2 COATS OF MASTIC ROYSTON INSIDE AND OUT.
3. VALVE BOXES SHALL BE RICH #045: TOP SECTION, LID AND BASE; OR OLYMPIC FOUNDRY: LID #1908-33, TOP SECTION #1106-33, BASE SECTION #1301-33
4. ALL CASTINGS SHALL BE DUCTILE OR GREY CAST IRON

LEGEND:

- 1 AN OPERATING NUT EXTENSION SHALL BE INSTALLED WHEN THE GROUND SURFACE IS MORE THAN 2'-6" ABOVE THE VALVE OPERATING NUT. THE OPERATING NUT EXTENSION SHALL EXTEND INTO THE TOP SECTION OF THE STANDARD VALVE BOX AND SHALL CLEAR THE BOTTOM OF THE LID BY 6" MIN
- 2 EXTENSION PIECES (WHEN USED) SHALL CONFORM TO MINIMUM THICKNESS REQUIREMENTS AND SHALL FIT INTO THE TOP SECTION AND OVER THE BOTTOM SECTION

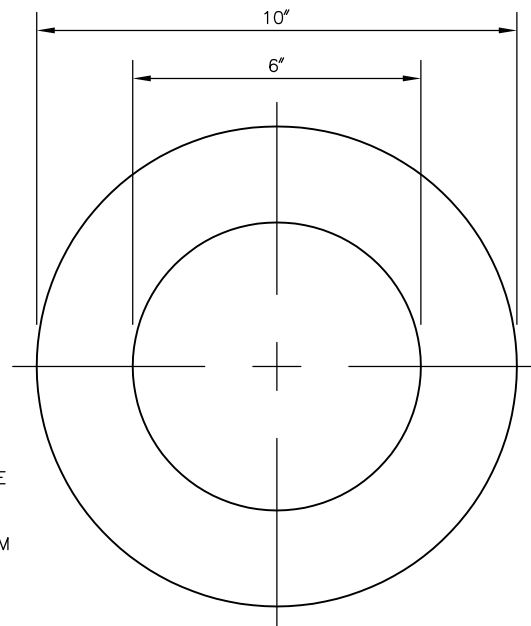

PLASTIC FOAM RING DETAIL

REF STD SPEC SEC 7-12 & 9-30




City of Seattle

NOT TO SCALE

CAST IRON VALVE BOX &
OPERATING NUT EXTENSIONS


STANDARD PLAN NO 330a

REV DATE: 2003

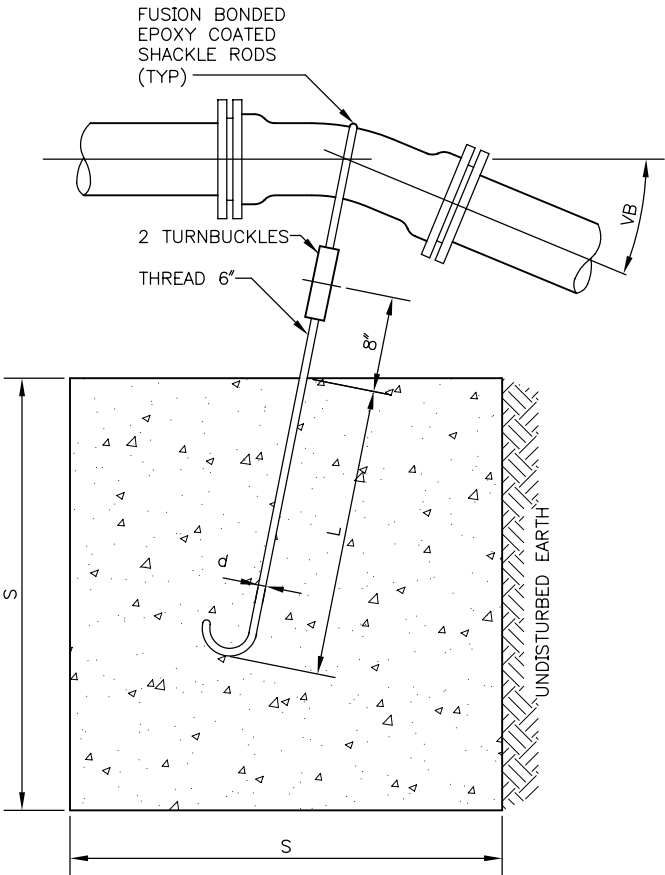

TYPE A

TYPE A BLOCKING FOR 11 1/4° & 22 1/2° VERTICAL BENDS						
PIPE SIZE NOM DIA INCHES	TEST PRESSURE PSI	VB VERTICAL BEND DEGREES	NO OF CU FT OF CONC BLOCKING	S SIDE OF CUBE FEET	d DIA OF SHACKLE RODS (2) INCHES	L DEPTH OF RODS IN CONCRETE INCHES
4"	300	11 1/4	8	2	3/4	18
		22 1/2	12	2 1/4		24
6"	300	11 1/4	12	2 1/4	3/4	24
		22 1/2	27	3		24
8"	300	11 1/4	16	2 1/2	3/4	24
		22 1/2	43	3 1/2		24
12"	300	11 1/4	64	4	1	36
		22 1/2	125	5		36

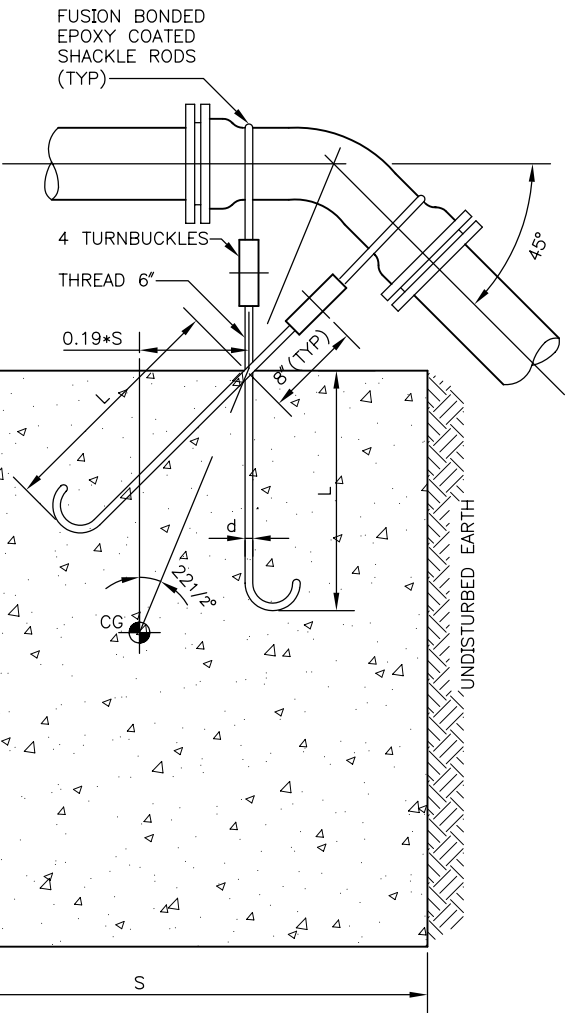

TYPE B

TYPE B BLOCKING FOR 45° VERTICAL BENDS						
PIPE SIZE NOM DIA INCHES	TEST PRESSURE PSI	VB VERTICAL BEND DEGREES	NO OF CU FT OF CONC BLOCKING	S SIDE OF CUBE FEET	d DIA OF SHACKLE RODS (4) INCHES	L DEPTH OF RODS IN CONCRETE INCHES
4"	300	45	27	3	3/4	20
6"			64	4		
8"			125	5		
12"			216	6		


FOR NOTES SEE STD PLAN NO 330b
REF STD SPEC SEC 7-11



City of Seattle

NOT TO SCALE

WATERMAIN THRUST BLOCKING
VERTICAL FITTINGS

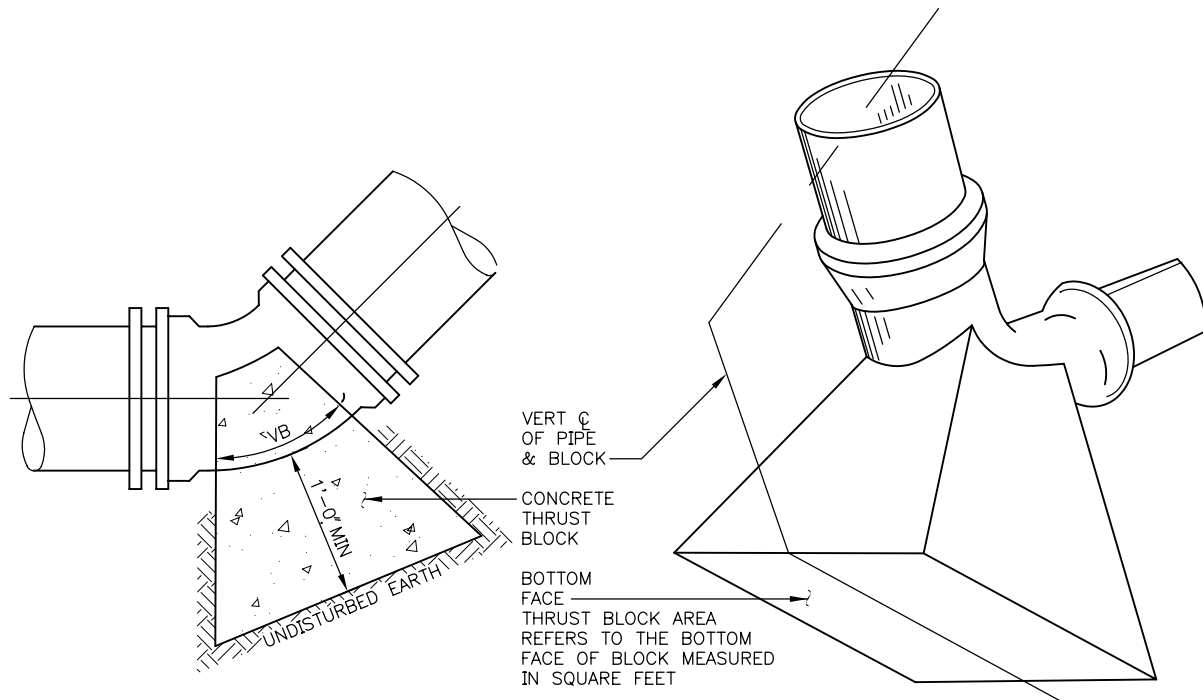

TYPE C

TYPE "C" BLOCKING FOR 11 1/4°, 22 1/2°, 45° AND 90° VERTICAL BENDS									
THRUST BLOCK AREA IN SQUARE FEET									
SOIL	FIRM SILT OR FIRM SILTY SAND			COMPACT SAND			COMPACT SAND & GRAVEL		
FITTING	90° BEND	TEE 45° BEND & DEAD END	11 1/4° & 22 1/2° BEND	90° BEND	TEE 45° BEND & DEAD END	11 1/4° & 22 1/2° BEND	90° BEND	TEE 45° BEND & DEAD END	11 1/4° & 22 1/2° BEND
4"	5.8	4.2	1.7	2.9	2.1	1.0	2.2	1.6	1.0
6"	13.3	9.4	3.8	6.7	4.7	1.9	5.0	3.5	1.4
8"	23.3	16.7	6.7	11.7	8.4	3.4	8.8	6.3	2.5
12"	53.0	37.5	15.0	26.5	18.8	7.5	20.0	14.0	5.6
AREAS CALCULATED ON 300 PSI TEST PRESSURE AND 3'-0" MIN COVER OVER WATERMAIN									

NOTES:

1. LOCATION AND SIZE OF BLOCKING FOR PIPE LARGER THAN 12" DIAMETER AND FOR SOIL TYPES DIFFERENT THAN SHOWN SHALL BE DETERMINED BY THE ENGINEER
2. ALL BLOCKING FOR VERTICAL FITTINGS (POURED IN PLACE) SHALL BEAR AGAINST UNDISTURBED NATIVE GROUND
3. ALL POURED THRUST BLOCKS SHALL BE BACKFILLED AFTER MIN. 1 DAY. PRESSURE TESTING SHALL OCCUR AFTER CONCRETE HAS REACHED f'c
4. ALL BLOCKING SHALL BE CONCRETE CL 5 (1 1/2)
5. AFTER INSTALLATION, SHACKLE RODS & TURNBUCKLES SHALL BE CLEANED AND COATED WITH 2 COATS OF ASPHALTIC VARNISH, ROYSTON ROYKOTE #612M OR APPROVED EQUAL
6. SHACKLE RODS SHALL BE FUSION BONDED EPOXY COATED ROUND MILD STEEL, ASTM A 36, WITH THREADS ON ENDS ONLY
7. BLOCKING AGAINST FITTINGS SHALL BEAR AGAINST THE GREATEST FITTING SURFACE AREA POSSIBLE, BUT SHALL NOT COVER OR ENCLOSE BELL ENDS, JOINT BOLTS OR GLANDS. REASONABLE ACCESS TO BOLTS AND GLANDS SHALL BE PROVIDED


REF STD SPEC SEC 7-11




City of Seattle

NOT TO SCALE


WATERMAIN THRUST BLOCKING
VERTICAL FITTINGS

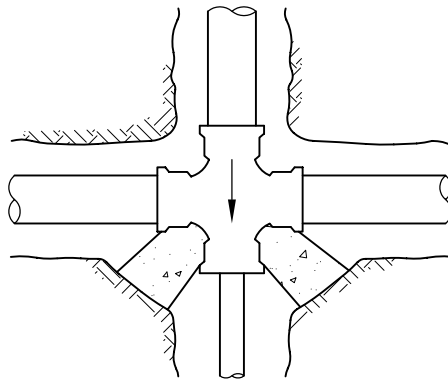


UNBALANCED CROSS

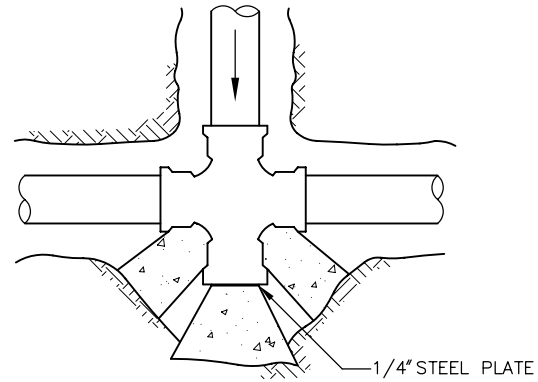


CROSS WITH PLUG

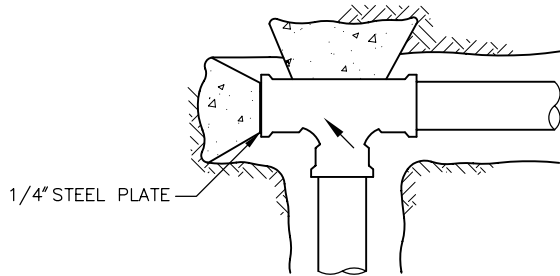


PLUGGED TEE

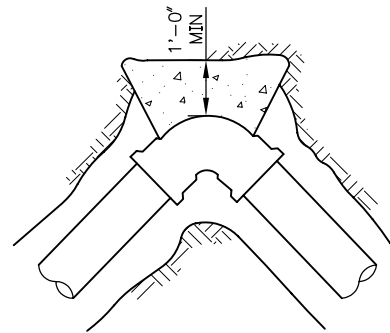

HORIZONTAL BEND

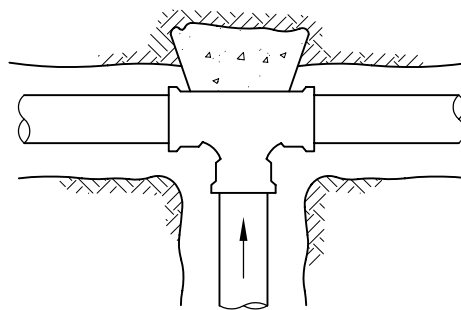

TEE

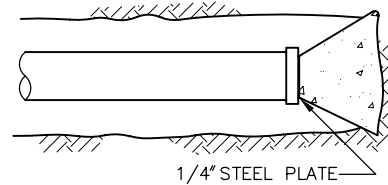

PIPE & CAP

THRUST BLOCK AREA IN SQUARE FEET (SEE STD PLAN NO 331b)												
PIPE SIZE	FIRM SILT OR FIRM SILTY SAND				COMPACT SAND				COMPACT SAND & GRAVEL			
	90° BEND	TEE	45° BEND CAP OR PLUG	11 1/4° & 22 1/2° BEND	90° BEND	TEE	45° BEND CAP OR PLUG	11 1/4° & 22 1/2° BEND	90° BEND	TEE	45° BEND CAP OR PLUG	11 1/4° & 22 1/2° BEND
4"	7.0	4.2	4.2	1.7	2.9	2.1	2.1	1.0	2.2	1.6	1.6	1.0
6"	13.3	9.4	9.4	3.8	6.7	4.7	4.7	1.9	5.0	3.5	3.5	1.4
8"	23.3	16.7	16.7	6.7	11.7	8.4	8.4	3.4	8.8	6.3	6.3	2.5
12"	53.0	37.5	37.5	15.0	26.5	18.8	18.8	7.5	20.0	14.0	14.0	5.6

AREAS CALCULATED ON 300 PSI TEST PRESSURE AND 3'-0" MIN COVER OVER WATERMAIN

ECOLGY BLOCKS, PER STD PLAN NO 460, MAY BE USED IN LIEU OF POURED-IN-PLACE BLOCKING FOR FITTINGS IN SHADED PORTION OF TABLE

REF STD SPEC SEC 7-11


FOR NOTES SEE STD PLAN NO 331b



City of Seattle

NOT TO SCALE

WATERMAIN THRUST BLOCKING
HORIZONTAL FITTINGS

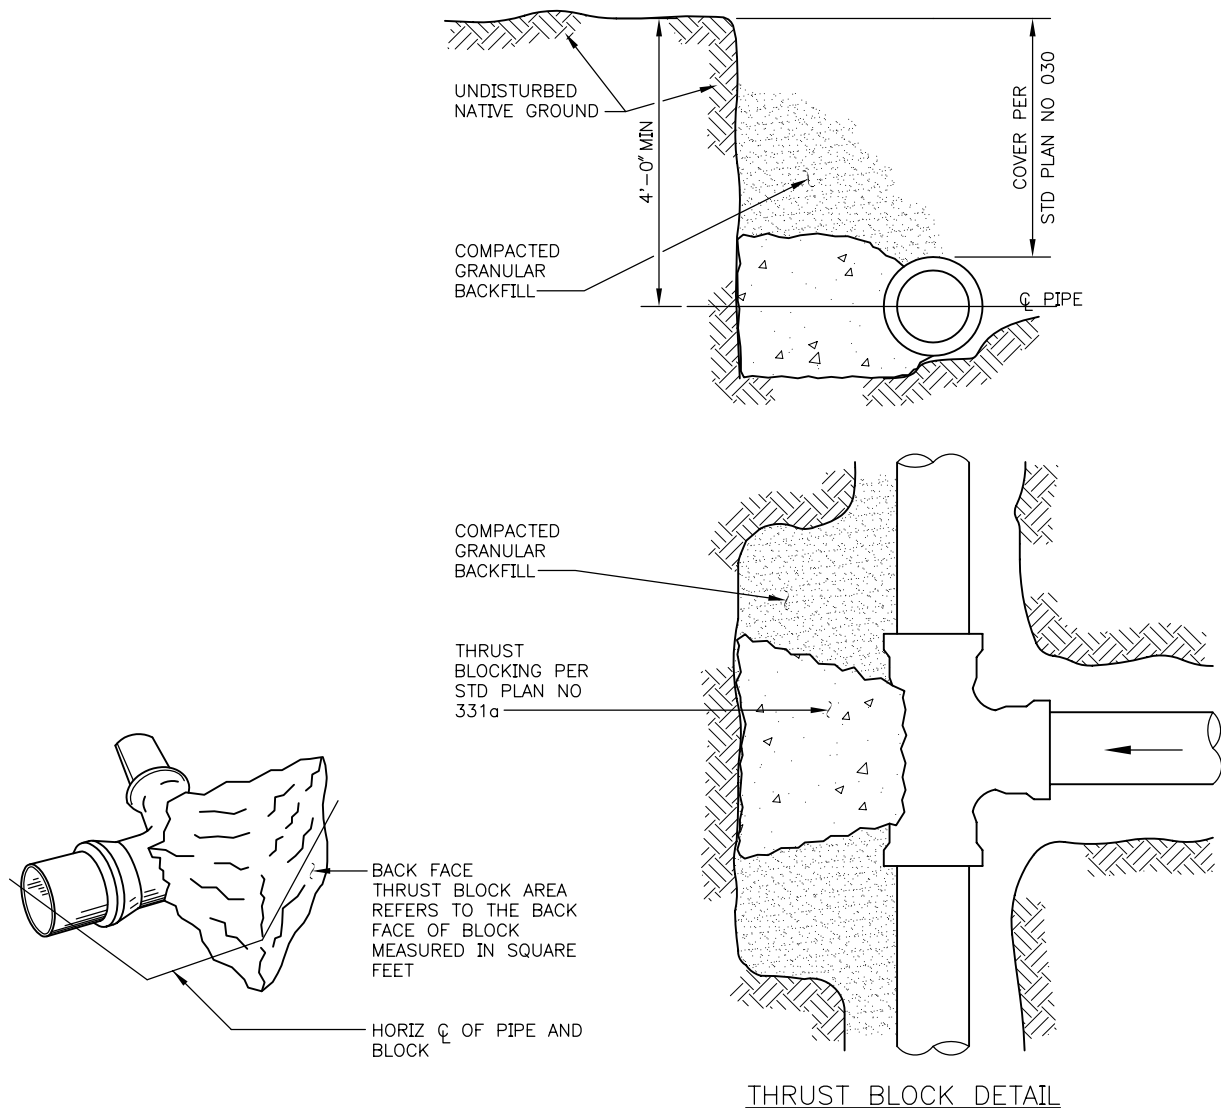**NOTES:**

1. LOCATION AND SIZE OF BLOCKING FOR PIPE LARGER THAN 12" DIAMETER AND FOR SOIL TYPES DIFFERENT THAN SHOWN SHALL BE DETERMINED BY THE ENGINEER.
2. ALL BLOCKING FOR HORIZONTAL FITTINGS (POURED IN PLACE) SHALL BEAR AGAINST UNDISTURBED NATIVE GROUND.
3. ALL POURED THRUST BLOCKS SHALL BE BACKFILLED AFTER MIN. 1 DAY. PRESSURE TESTING SHALL OCCUR AFTER CONCRETE HAS REACHED f'c.
4. ALL BLOCKING TO BE CONCRETE CL 5 (11/2).
5. BLOCKING AGAINST FITTINGS SHALL BEAR AGAINST THE GREATEST FITTING SURFACE AREA POSSIBLE, BUT SHALL NOT COVER OR ENCLOSE BELL ENDS, JOINT BOLTS OR GLANDS. ACCESS TO BOLTS AND GLANDS SHALL BE PROVIDED.
6. ALL HORIZONTAL BLOCKING THRUST AREAS SHALL BE CENTERED ON PIPE.
7. WHERE POURED-IN-PLACE BLOCKING IS REQUIRED AT A POINT OF CONNECTION TO AN EXISTING WATERMAIN, THE BLOCKING SHALL BE INSTALLED PRIOR TO CONNECTION.
8. TEMPORARY BLOCKING, IF USED, SHALL BE APPROVED BY ENGINEER.


REF STD SPEC SEC 7-11



City of Seattle

NOT TO SCALE

WATERMAIN THRUST BLOCKING
HORIZONTAL FITTINGS

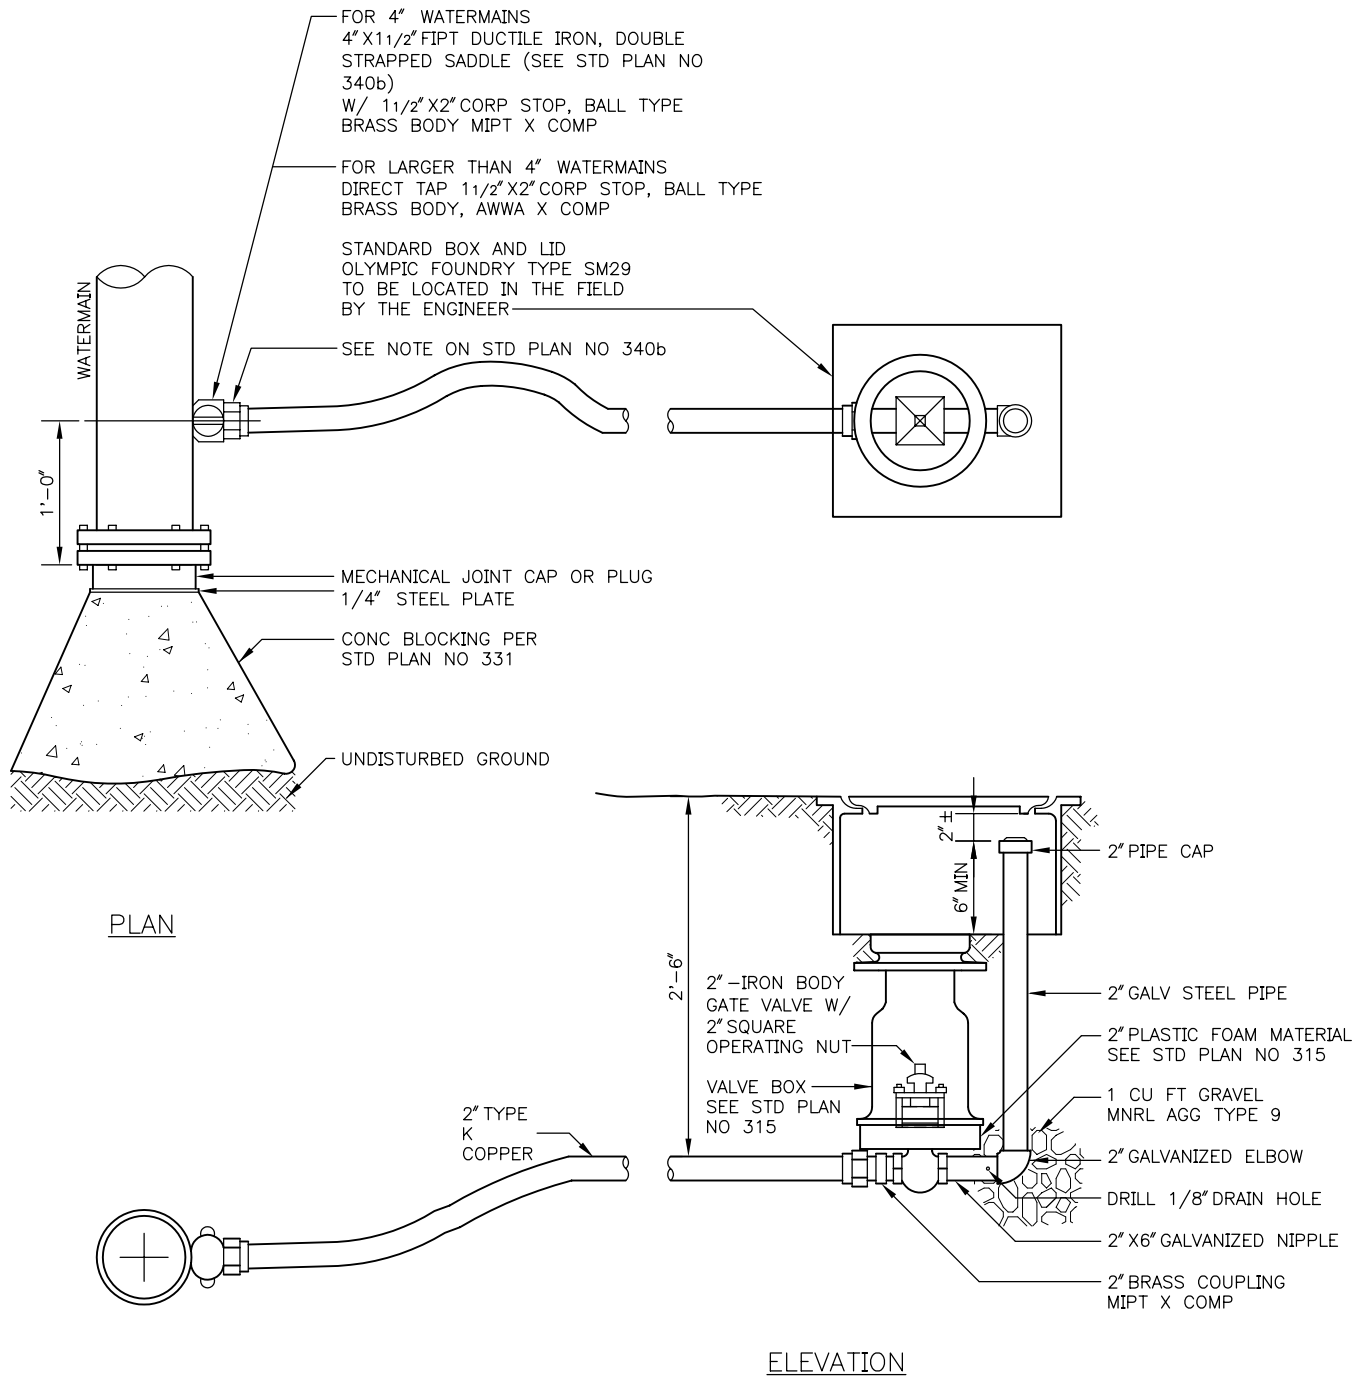


REF STD SPEC SEC 7-11



City of Seattle

NOT TO SCALE


2" BLOW OFF TYPE A
NON TRAFFIC INSTALLATION

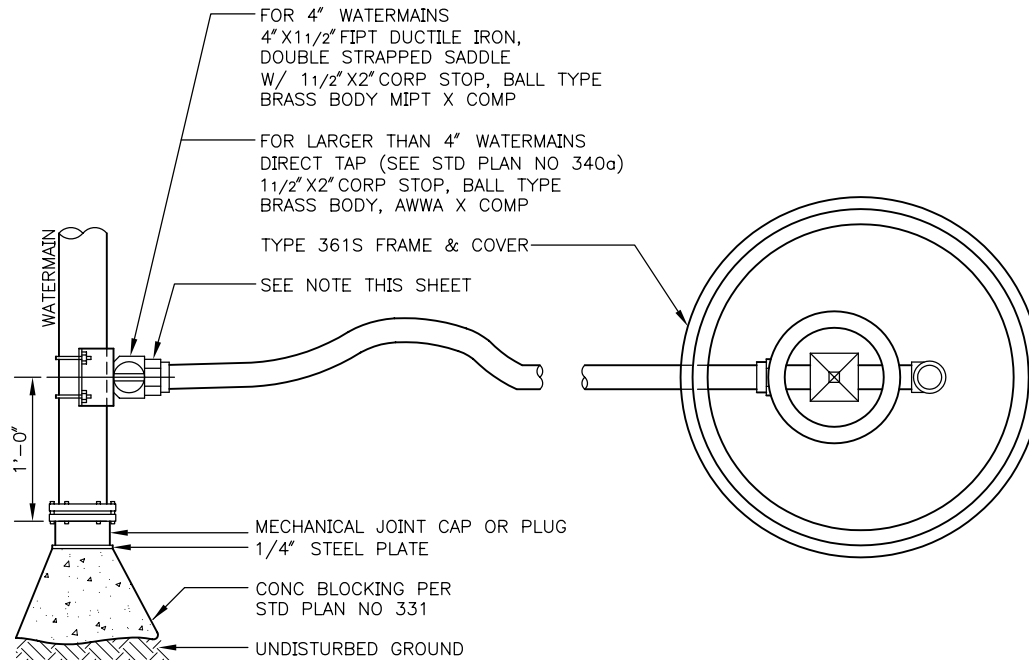

PLAN

NOTE:

WHERE TAPE-WRAPPED DUCTILE IRON
PIPE IS USED, THE MECHANICAL JOINT
CAP, CORP AND SADDLE (IF REQUIRED)
SHALL BE WRAPPED PER AWWA C214

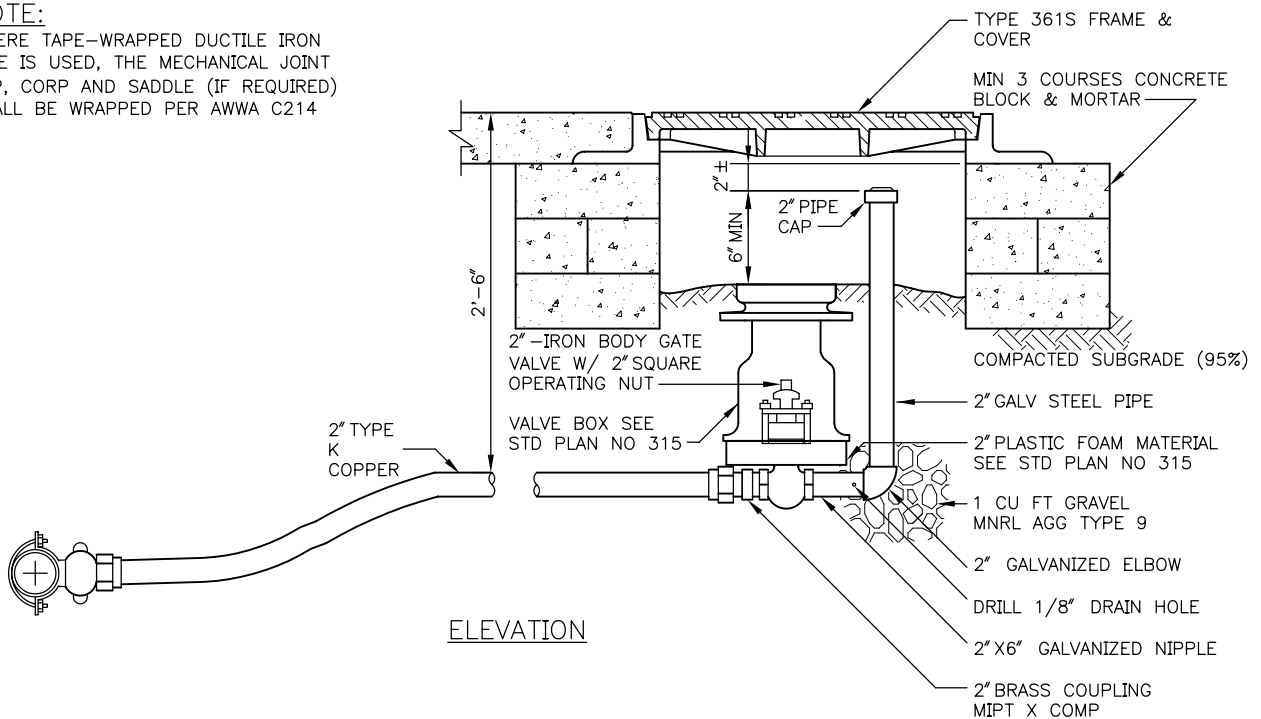

ELEVATION

REF STD SPEC SEC 7-11




City of Seattle

NOT TO SCALE

2" BLOW OFF DETAIL TYPE B
TRAFFIC INSTALLATION

STANDARD PLAN NO 350

REV DATE: 2003

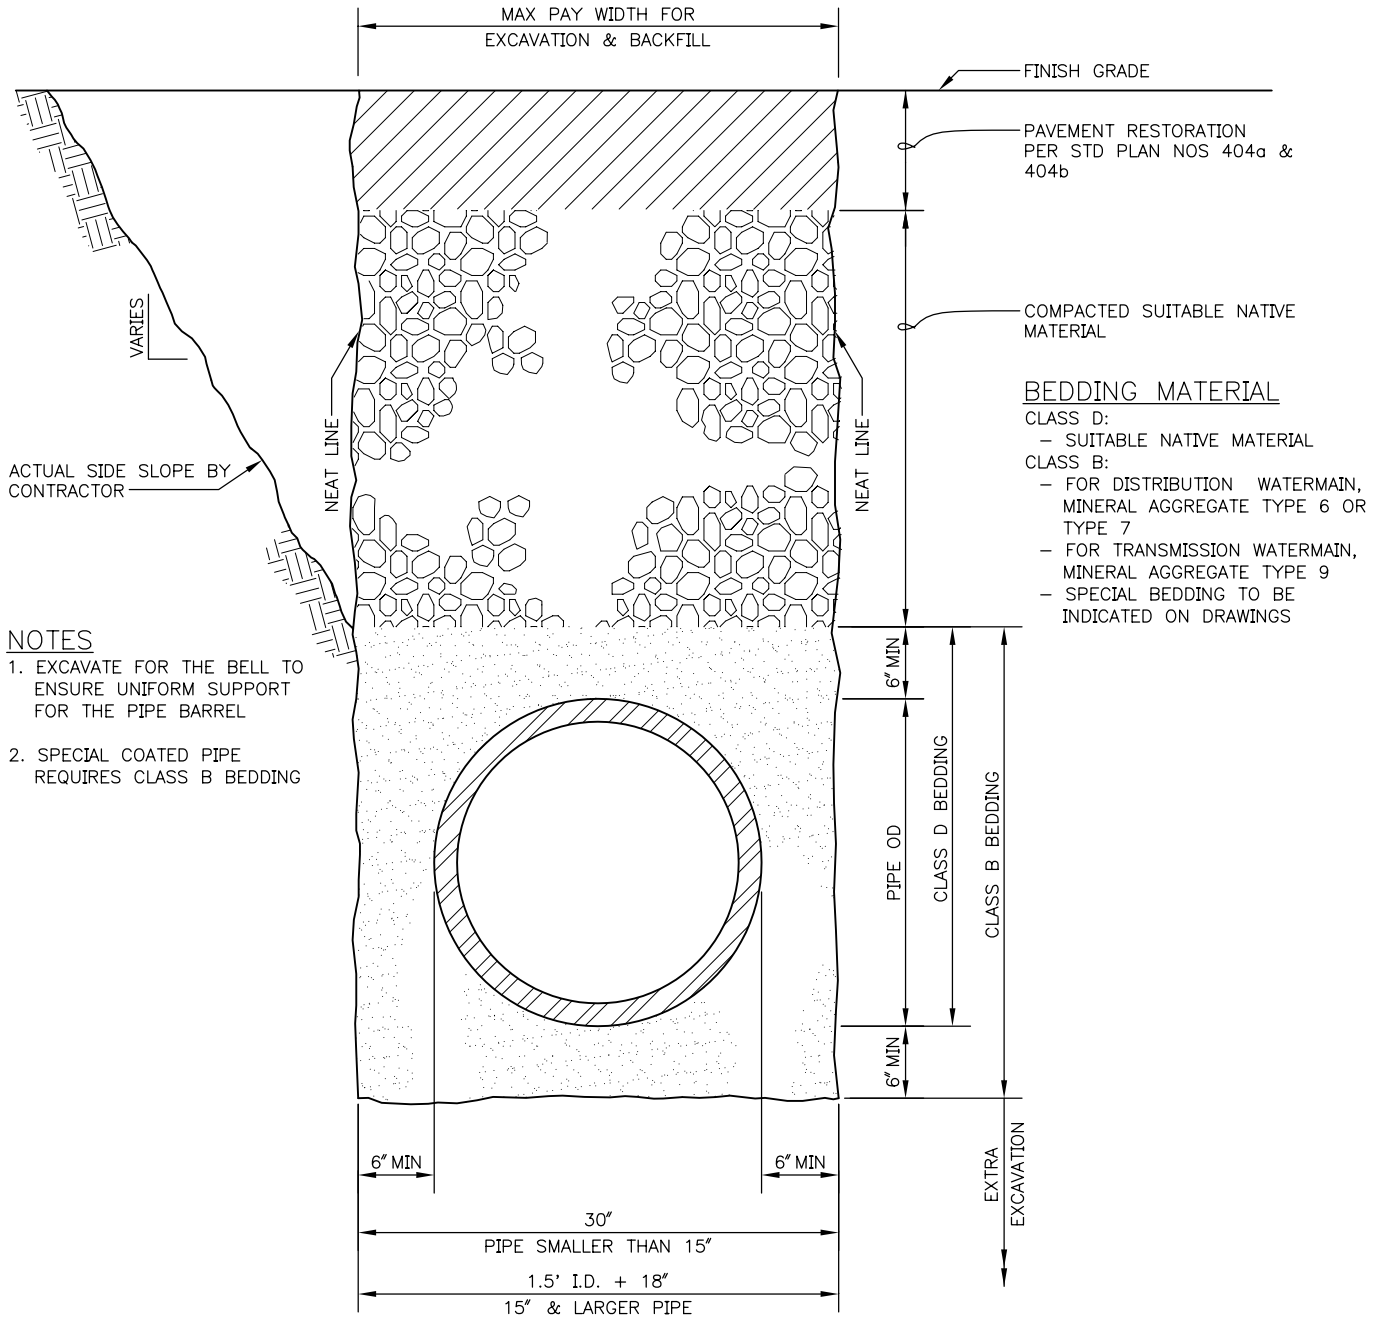





REF STD SPEC SEC 7-10



City of Seattle

NOT TO SCALE

WATERMAIN TRENCH AND BEDDING

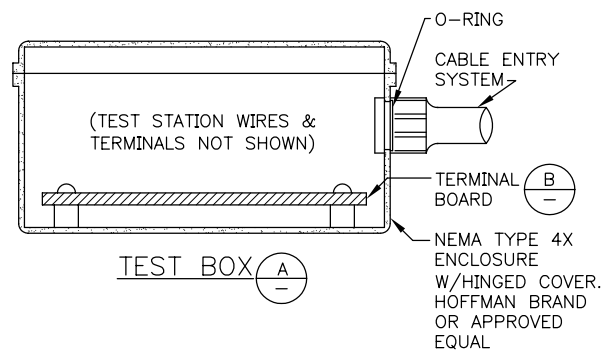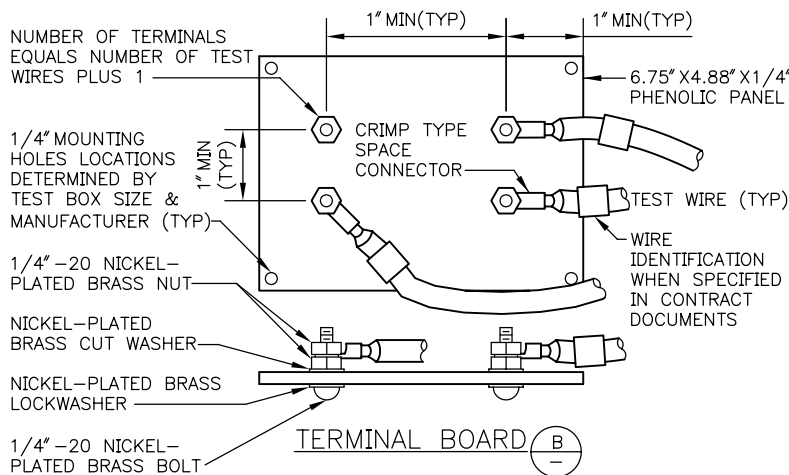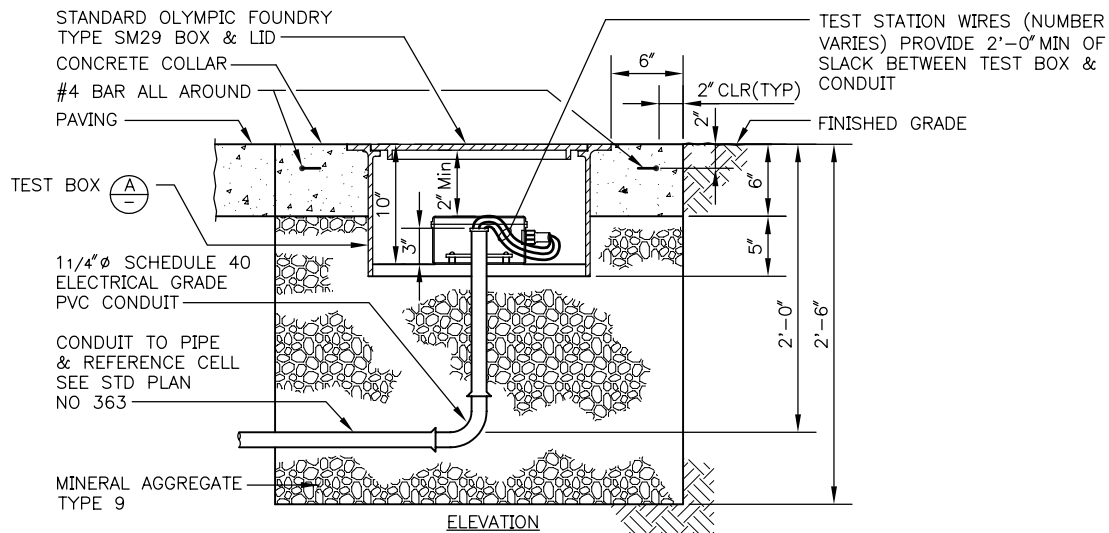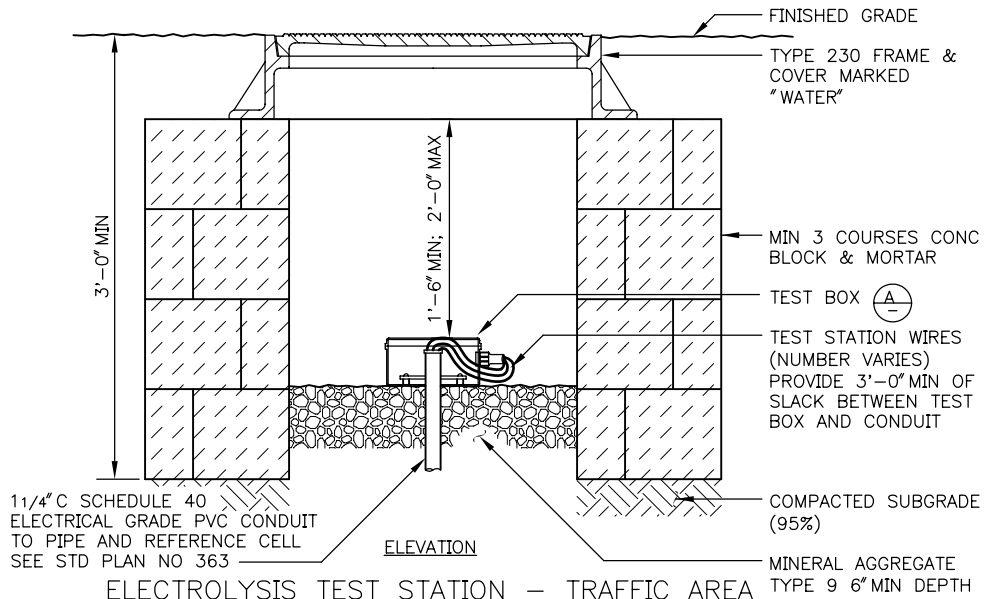

REF STD SPEC SEC 7-11




City of Seattle

NOT TO SCALE


WATERMAIN ELECTROLYSIS
TEST STATION

STANDARD PLAN NO 361


REV DATE: 2003

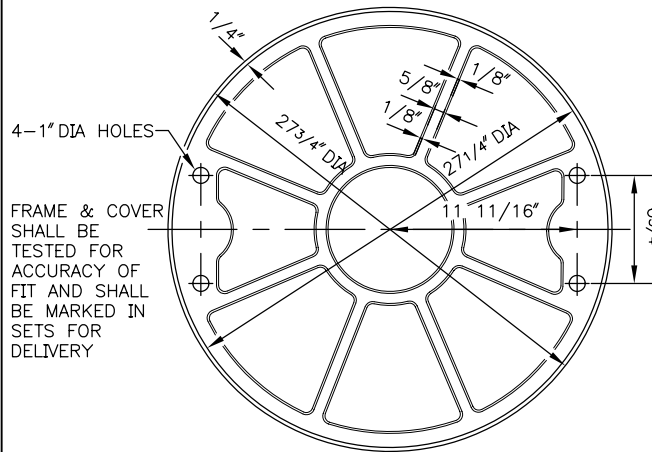

BOTTOM VIEW

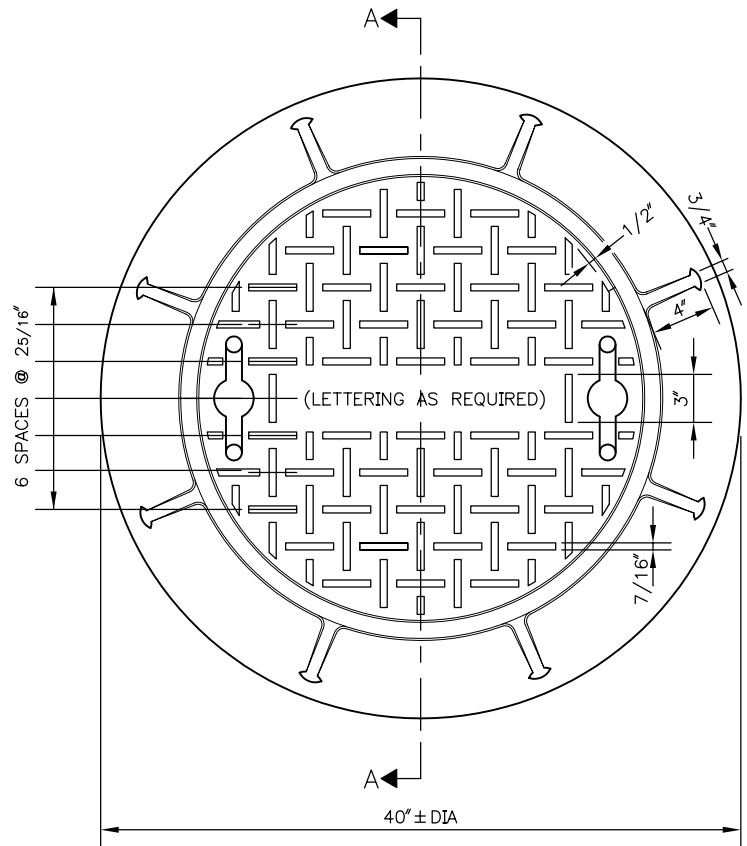


TOP VIEW

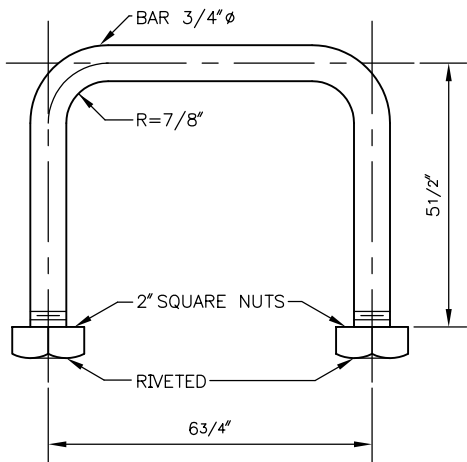

LIFTING HANDLE
(2 REQUIRED)

TYPE 361
H=9 1/4"
DESIGNATE
SHALLOW
FRAME AS
TYPE 361S
H=4 1/4"
f=MACHINED
FINISH

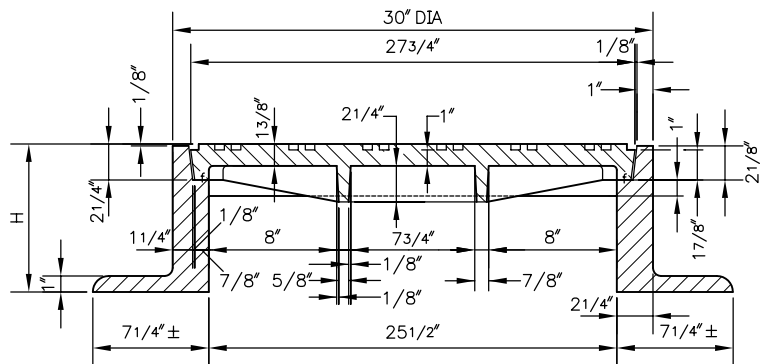

SECTION A-A




REF STD SPEC SEC 7-12



City of Seattle

NOT TO SCALE


TYPE 361 VALVE CHAMBER
FRAME & COVER

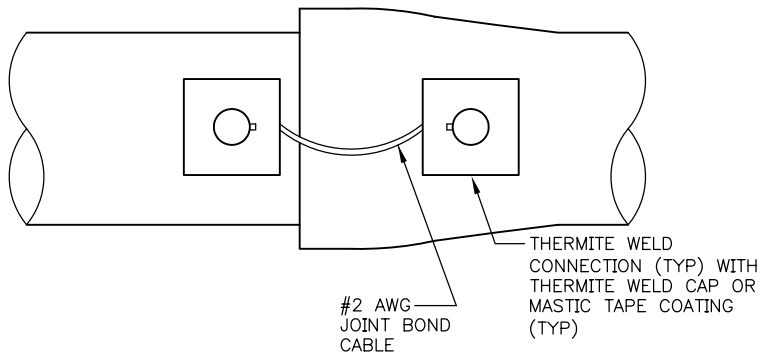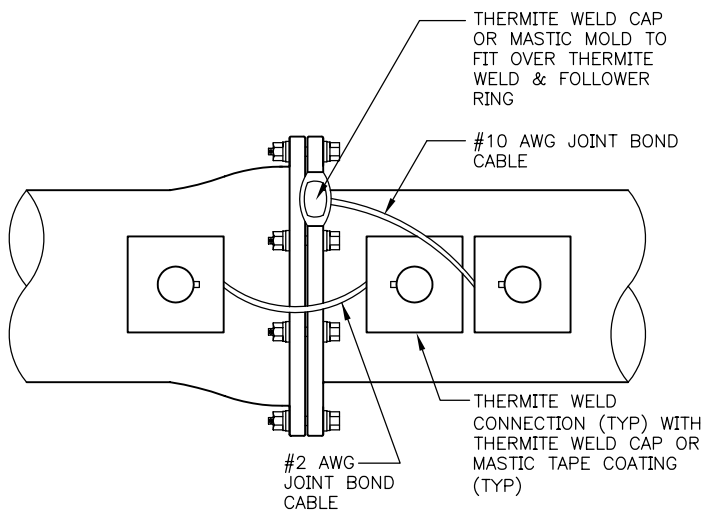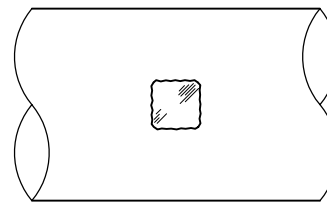SLIP JOINT BOND CONNECTIONMECHANICAL JOINT BOND CONNECTIONCONNECTION SEQUENCE:


1. REMOVE PIPE COATING TO BRIGHT & CLEAN METAL



2. STRIP INSULATION FROM TEST STATION WIRE, INSTALL ADAPTER SLEEVE

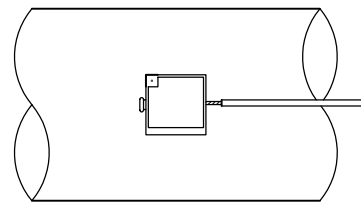


3. HOLD MOLD FIRMLY WITH OPENING AWAY FROM OPERATOR AND IGNITE

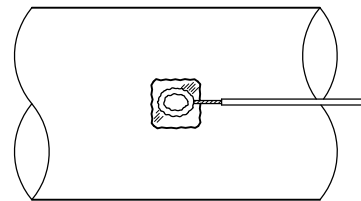

4. REMOVE SLAG AND ALLOW TO COOL

5. 16 OUNCE HAMMER TEST PER STD. SPEC SEC 7- 11.3(15)01

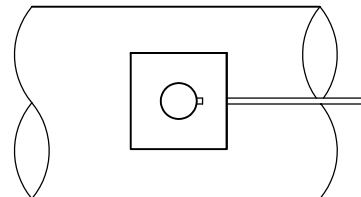

6. FINAL CONNECTION TO BE MADE WATERTIGHT WITH MASTIC COATING OR PREFORMED THERMITE WELD CAP

THERMITE WELD CONNECTION

REF STD SPEC SEC 7-11




City of Seattle


NOT TO SCALE

JOINT BONDING FOR DIP WATERMAINS
& JOINTS BONDING DETAIL


NOTE:
WIRE INSTALLATION PER
STD SPEC SEC 9-30.12(3)

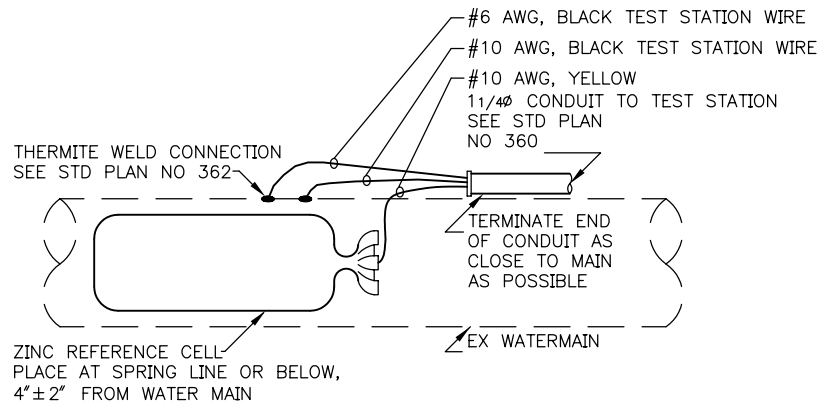

STANDARD 3-WIRE TEST STATION

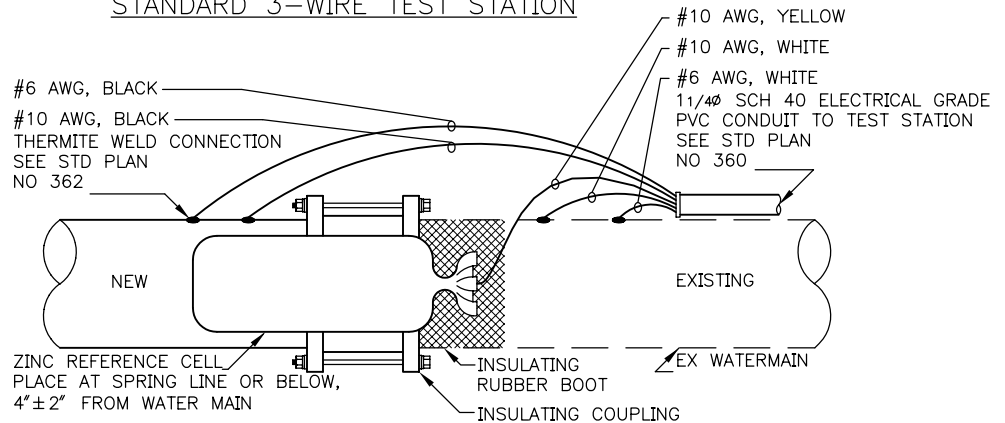

INSULATING COUPLING 5-WIRE TEST STATION

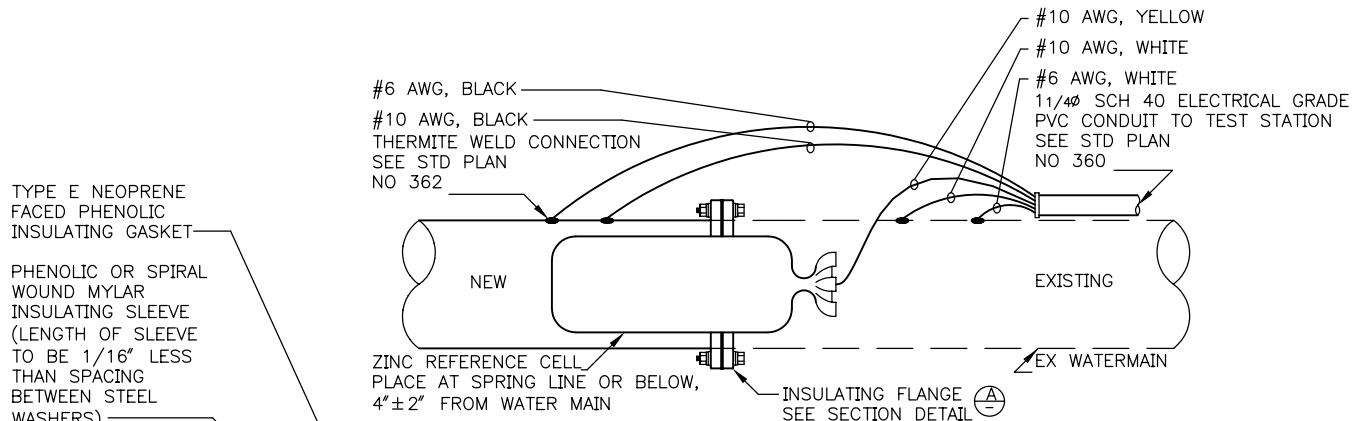

INSULATING FLANGE 5-WIRE TEST STATION

TYPE E NEOPRENE
FACED PHENOLIC
INSULATING GASKET

PHENOLIC OR SPIRAL
WOUND MYLAR
INSULATING SLEEVE
(LENGTH OF SLEEVE
TO BE 1/16" LESS
THAN SPACING
BETWEEN STEEL
WASHERS)

PHENOLIC INSULATING
WASHER

STEEL WASHER

PETROLATUM TAPE
ENCLOSE ENTIRE
FLANGE ASSEMBLY



INSULATING FLANGE SECTION DETAIL

REF STD SPEC SEC 7-11.3(15) & 9-30.12



City of Seattle

NOT TO SCALE

ELECTROLYSIS TEST STATION
WIRE INSTALLATION DETAILS